
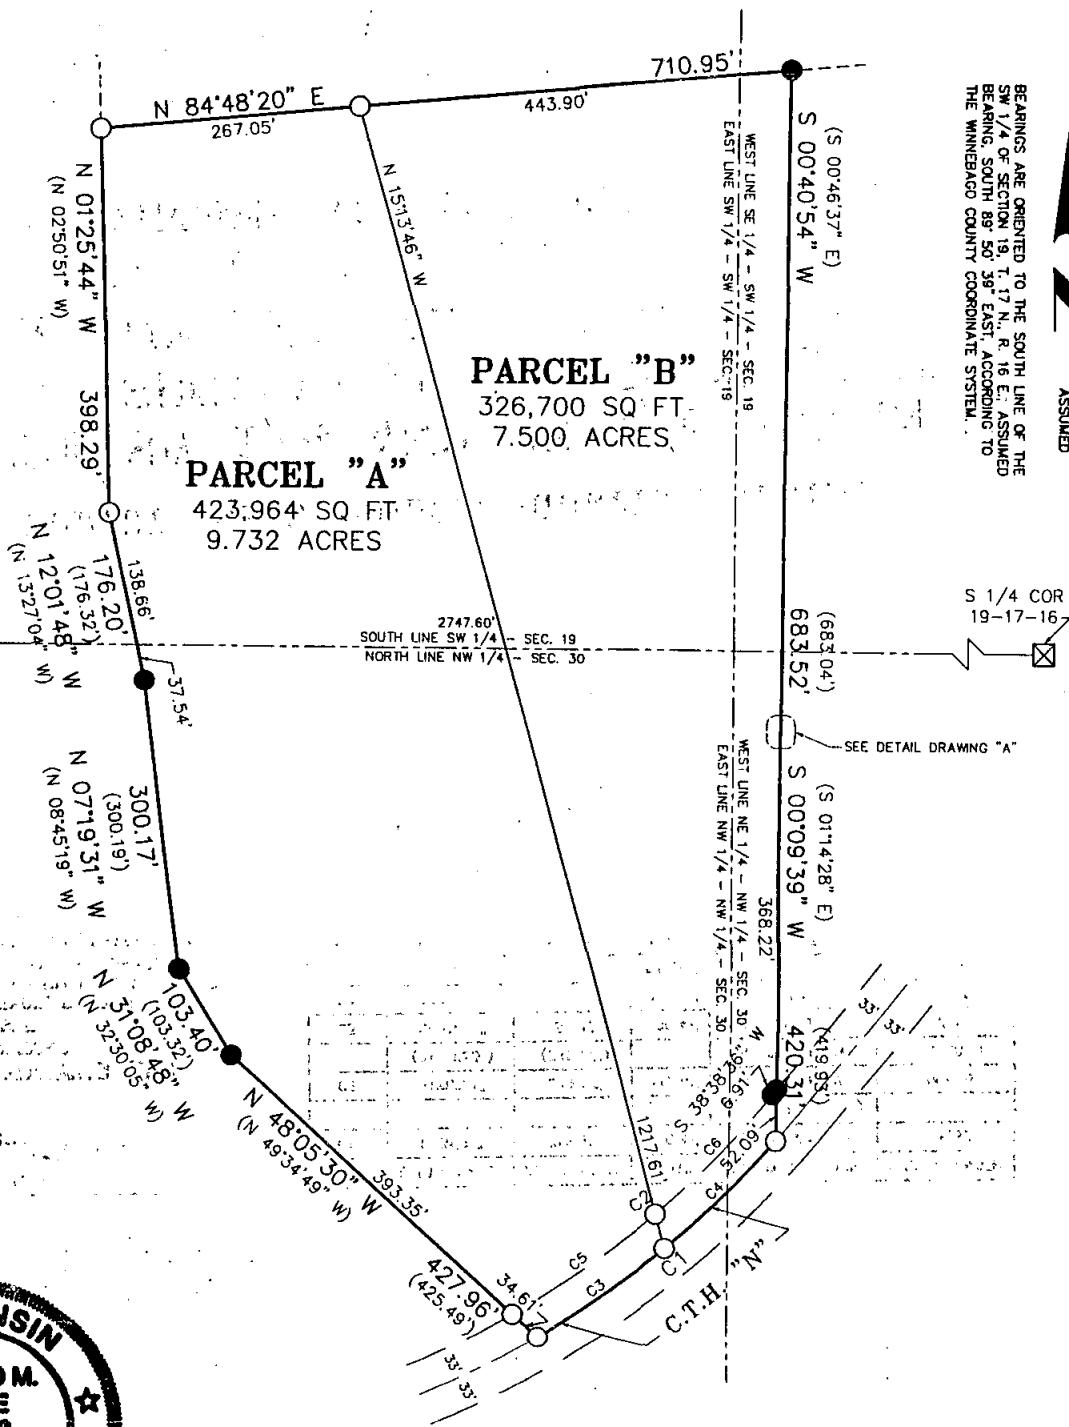


PLAT OF SURVEY FOR STEENBERG-HUETTL INVESTMENTS

PART OF THE SW 1/4 AND SE 1/4 ALL IN THE
SW 1/4 OF SECTION 19 AND PART OF THE
NW 1/4 AND NE 1/4 ALL IN THE NW 1/4 OF
SECTION 30, ALL IN T. 17 N., R. 16 E., TOWN
OF NEKIMI, WINNEBAGO COUNTY, WISCONSIN.

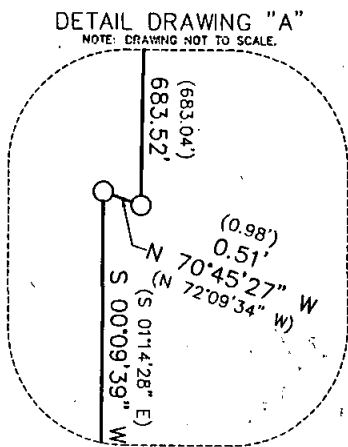

GERALD M. RISKE

6-5-06

TRI-COUNTY LAND SURVEYING, LLC
YEAR ROUND SURVEYING

GERALD M. RISKE

REGISTERED LAND SURVEYOR, S-1203

N6687 WRIGHTWAY DR. STE. F FOND DU LAC, WI 54937

PHONE: (920)906-3704 FAX: (920)906-3705

JOB NO. 05221 FILE: 19-1716B.TXT FILE: 19-17-16.DWG

C: TD R: JH D: RW, TB

NUMBER	DELTA ANGLE	ARC LENGTH	RADIUS	CHORD DIRECTION	CHORD LENGTH
C1	18°31'21"	316.95'	980.41'	S 49°53'03" W (S 48°52'47.5" W)	315.57'
C2	21°07'21"	349.27'	947.41'	S 49°12'16" W (S 48°01'19" W)	347.30' (353.82')
C3	09°15'40"	158.47'	980.41'	S 54°30'54" W	158.30'
C4	09°15'40"	158.47'	980.41'	S 45°15'13" W	158.30'
C5	10°48'39"	178.76'	947.41'	S 54°21'37" W	178.50'
C6	10°18'42"	170.51'	947.41'	S 43°47'57" W	170.28'