


PLAT OF SURVEY

LOT 2 OF CERTIFIED SURVEY MAP 3588, BEING PART OF THE FRACTIONAL SOUTHWEST 1/4 OF THE SOUTHWEST 1/4. PART OF THE SOUTHEAST 1/4 OF THE SOUTHWEST 1/4 OF SECTION 30, ALL IN TOWNSHIP 17 NORTH, RANGE 16 EAST, TOWN OF NEKIMI, WINNEBAGO COUNTY, WISCONSIN.

SURVEY FOR:
TOM KLABUNDE
206 S.T.H. "26"
OSHKOSH, WI 54904

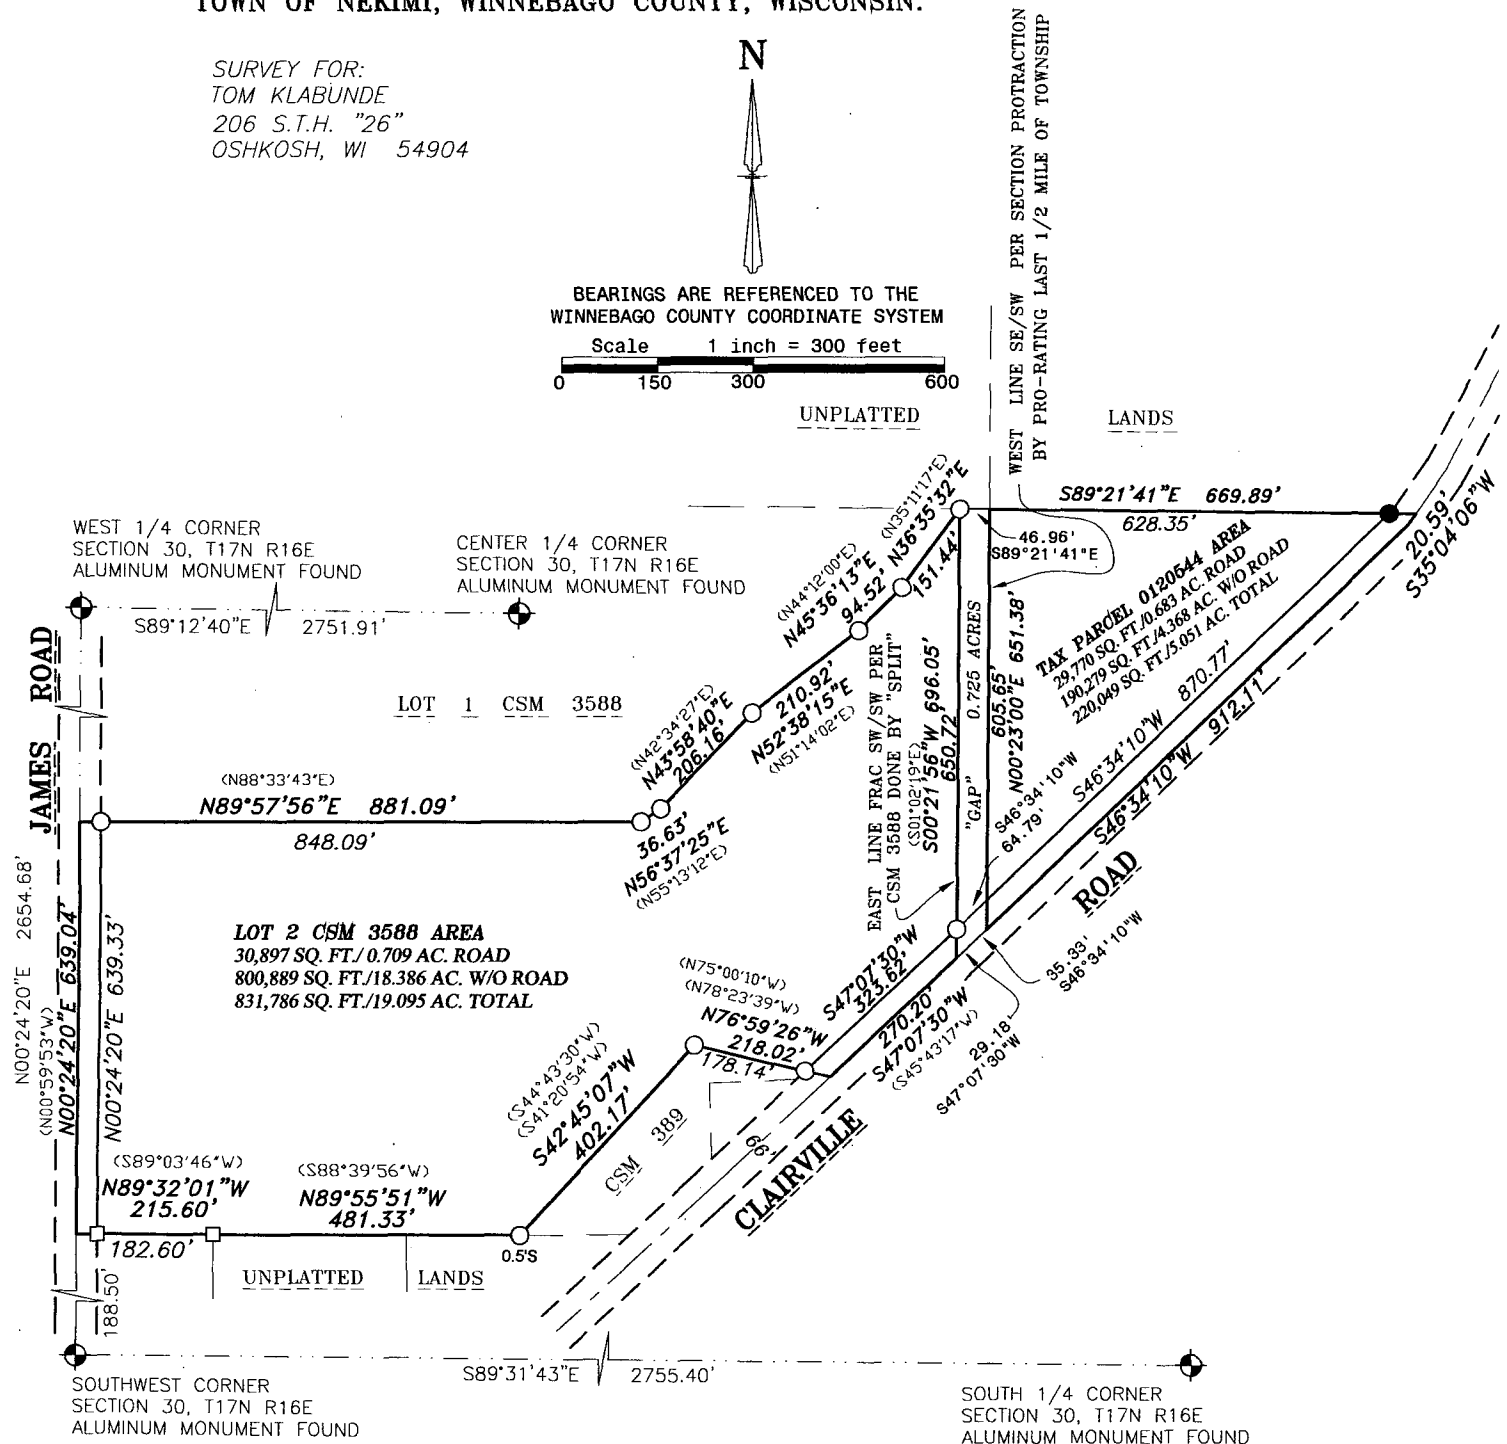

I, Andrew J. Shie, Wisconsin Registered Land Surveyor, hereby certify that I have fully complied with A-E7 of the Wisconsin State Statutes, and that I have surveyed and mapped all boundaries shown on this map to the best of my knowledge and belief.

Andrew J. Shie

8/20/2014

Andrew J. Shie
Wisconsin Registered Land Surveyor S-2504

Date



2909 W TILLMAN ST.
APPLETON, WI 54914
(920) 410-3379
(920) 474-5025

mail@foxvalleylandsurveying.com
foxvalleylandsurveying.com

PROJECT NO. 171630-2

LEGEND

- 3/4" SOLID ROUND REBAR SET - 18" LONG, WEIGHING 1.502 LBS./LIN. FT.
- 1-1/2" O.D. IRON PIPE FOUND
- 3/4" REBAR FOUND
- ⊕ GOVERNMENT CORNER
- ✕✕ FENCE LINE
- () RECORDED AS

