


PLAT OF SURVEY

PART OF THE NORTHEAST 1/4 OF THE SOUTHEAST 1/4 AS DESCRIBED IN DOCUMENT 1609501, IN SECTION 34, TOWNSHIP 17 NORTH, RANGE 16 EAST, TOWN OF NEKIMI, WINNEBAGO COUNTY, WISCONSIN.

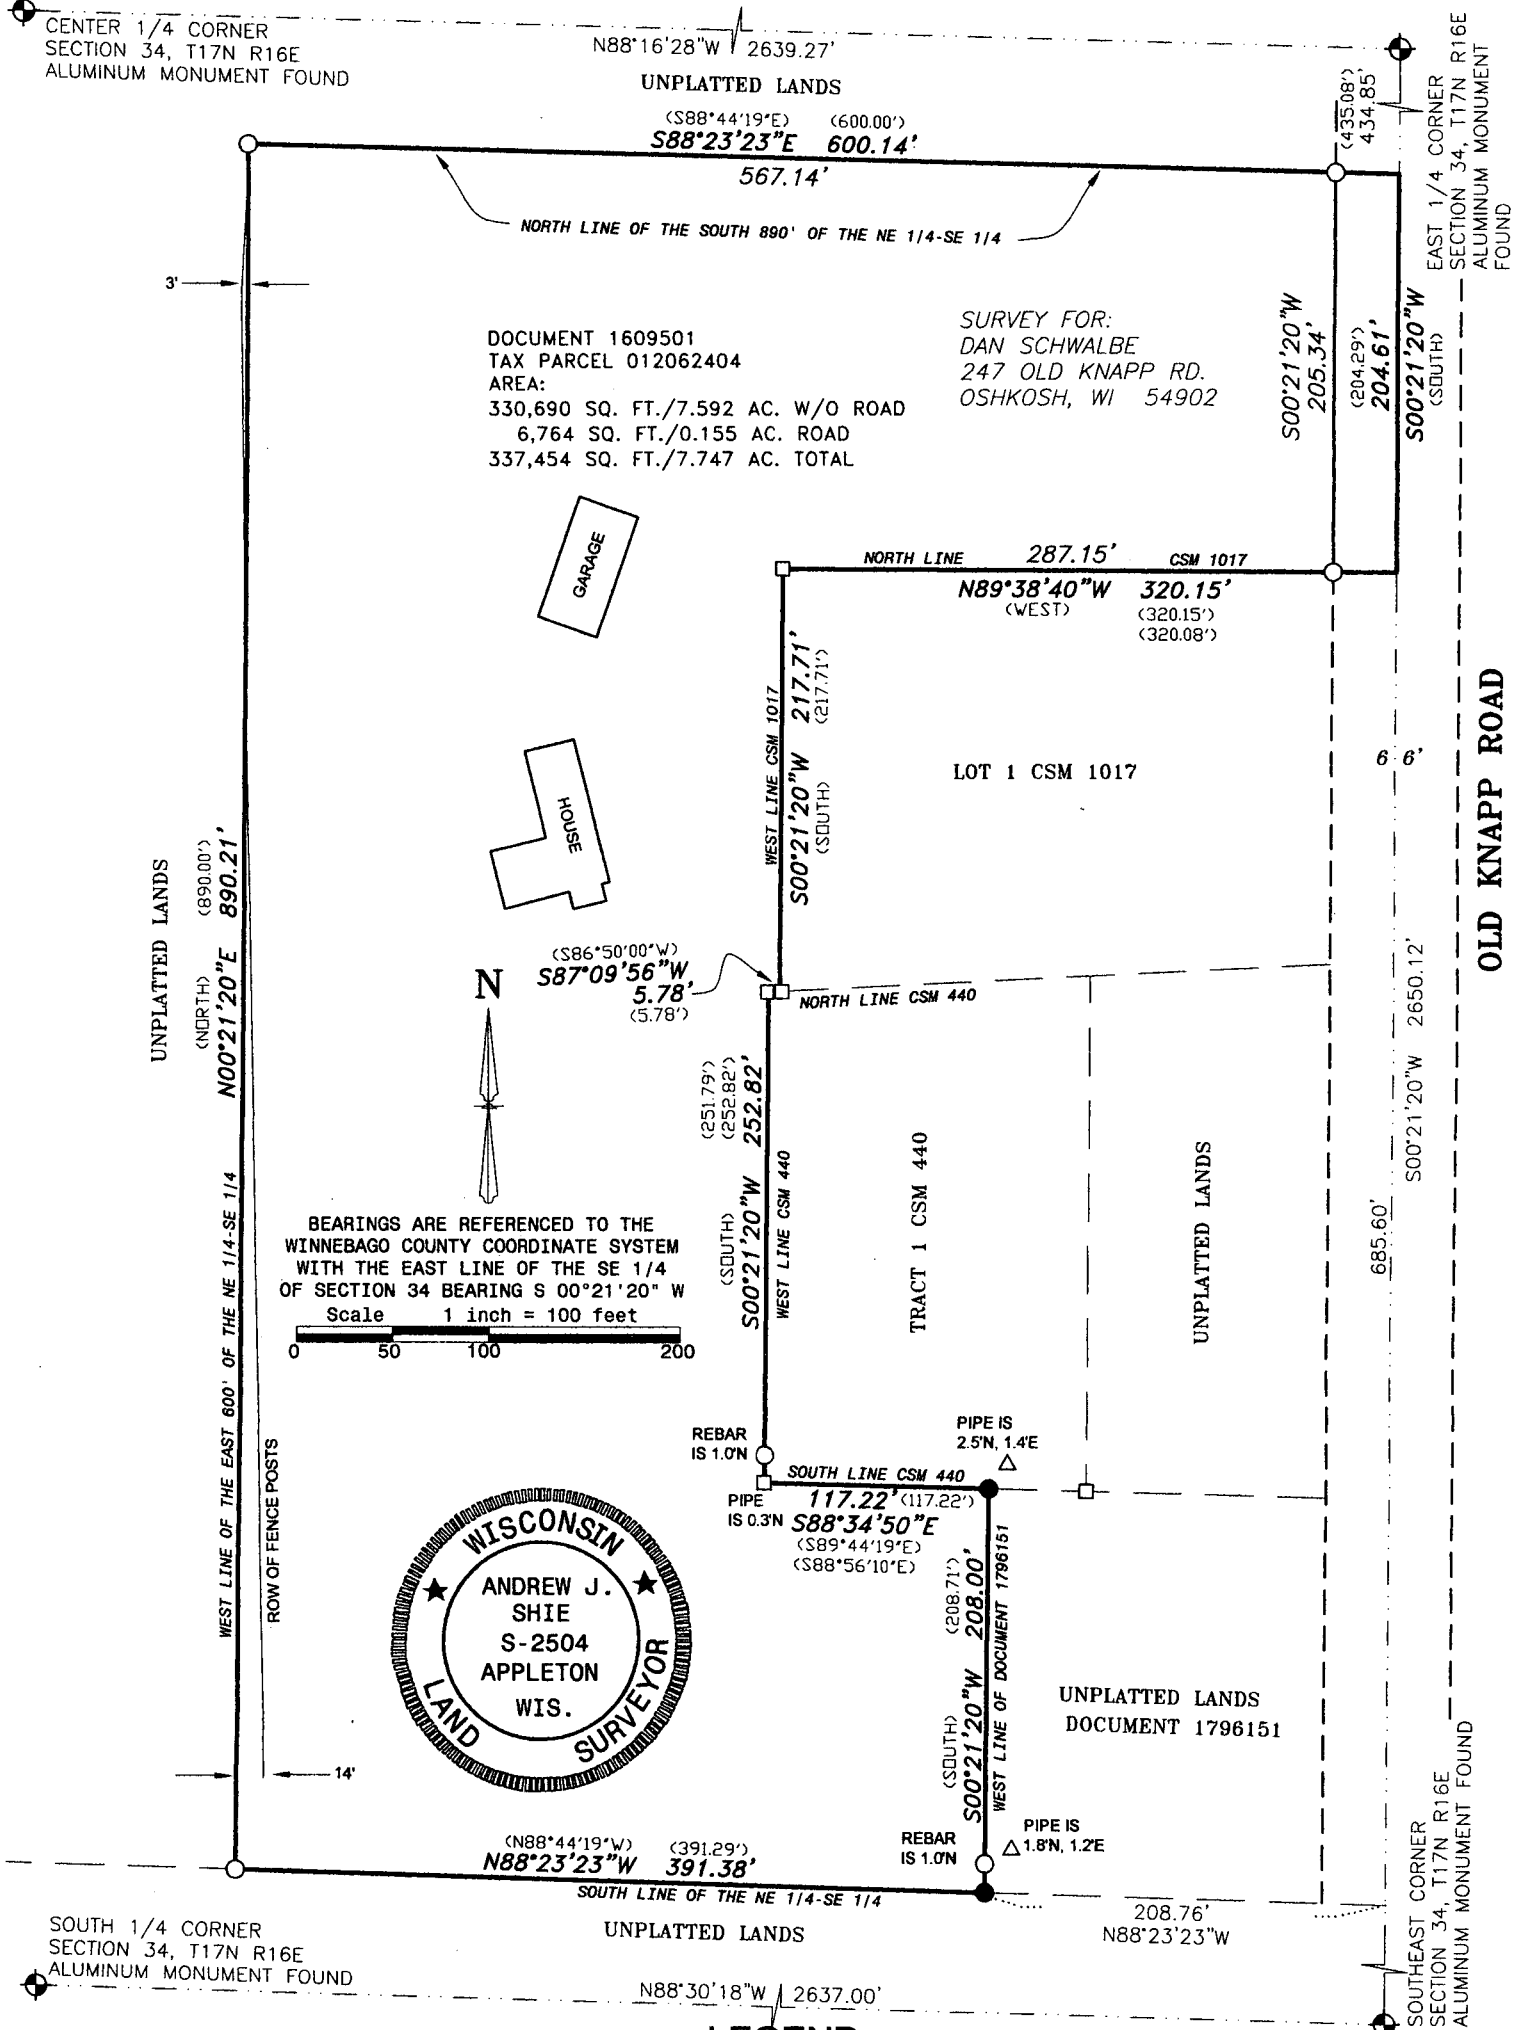

LEGEND

- 3/4" SOLID ROUND REBAR SET - 18" LONG, WEIGHING 1.502 LBS./LIN. FT.
- 1-1/4" O.D. IRON PIPE FOUND
- △ 1-1/4" O.D. IRON PIPE CRIMPED FOUND
- 3/4" REBAR FOUND
- ⊕ GOVERNMENT CORNER
- () RECORDED AS

I, Andrew J. Shie, Wisconsin Professional Land Surveyor, hereby certify that I have fully complied with A-E7 of the Wisconsin State Statutes, and that I have surveyed and mapped all boundaries shown on this map to the best of my knowledge and belief.

Andrew J. Shie

Andrew J. Shie
Wisconsin Professional Land Surveyor S-2504

4/9/2020

Date



4321 W. College Ave., Suite 200

Appleton, WI 54914

(920) 410-3379

(920) 474-5025

mail@foxvalleylandsurveying.com

foxvalleylandsurveying.com

PROJECT NO. 171634-1