


OLD OREGON ROAD

N 00°31'29" E 2652.90'

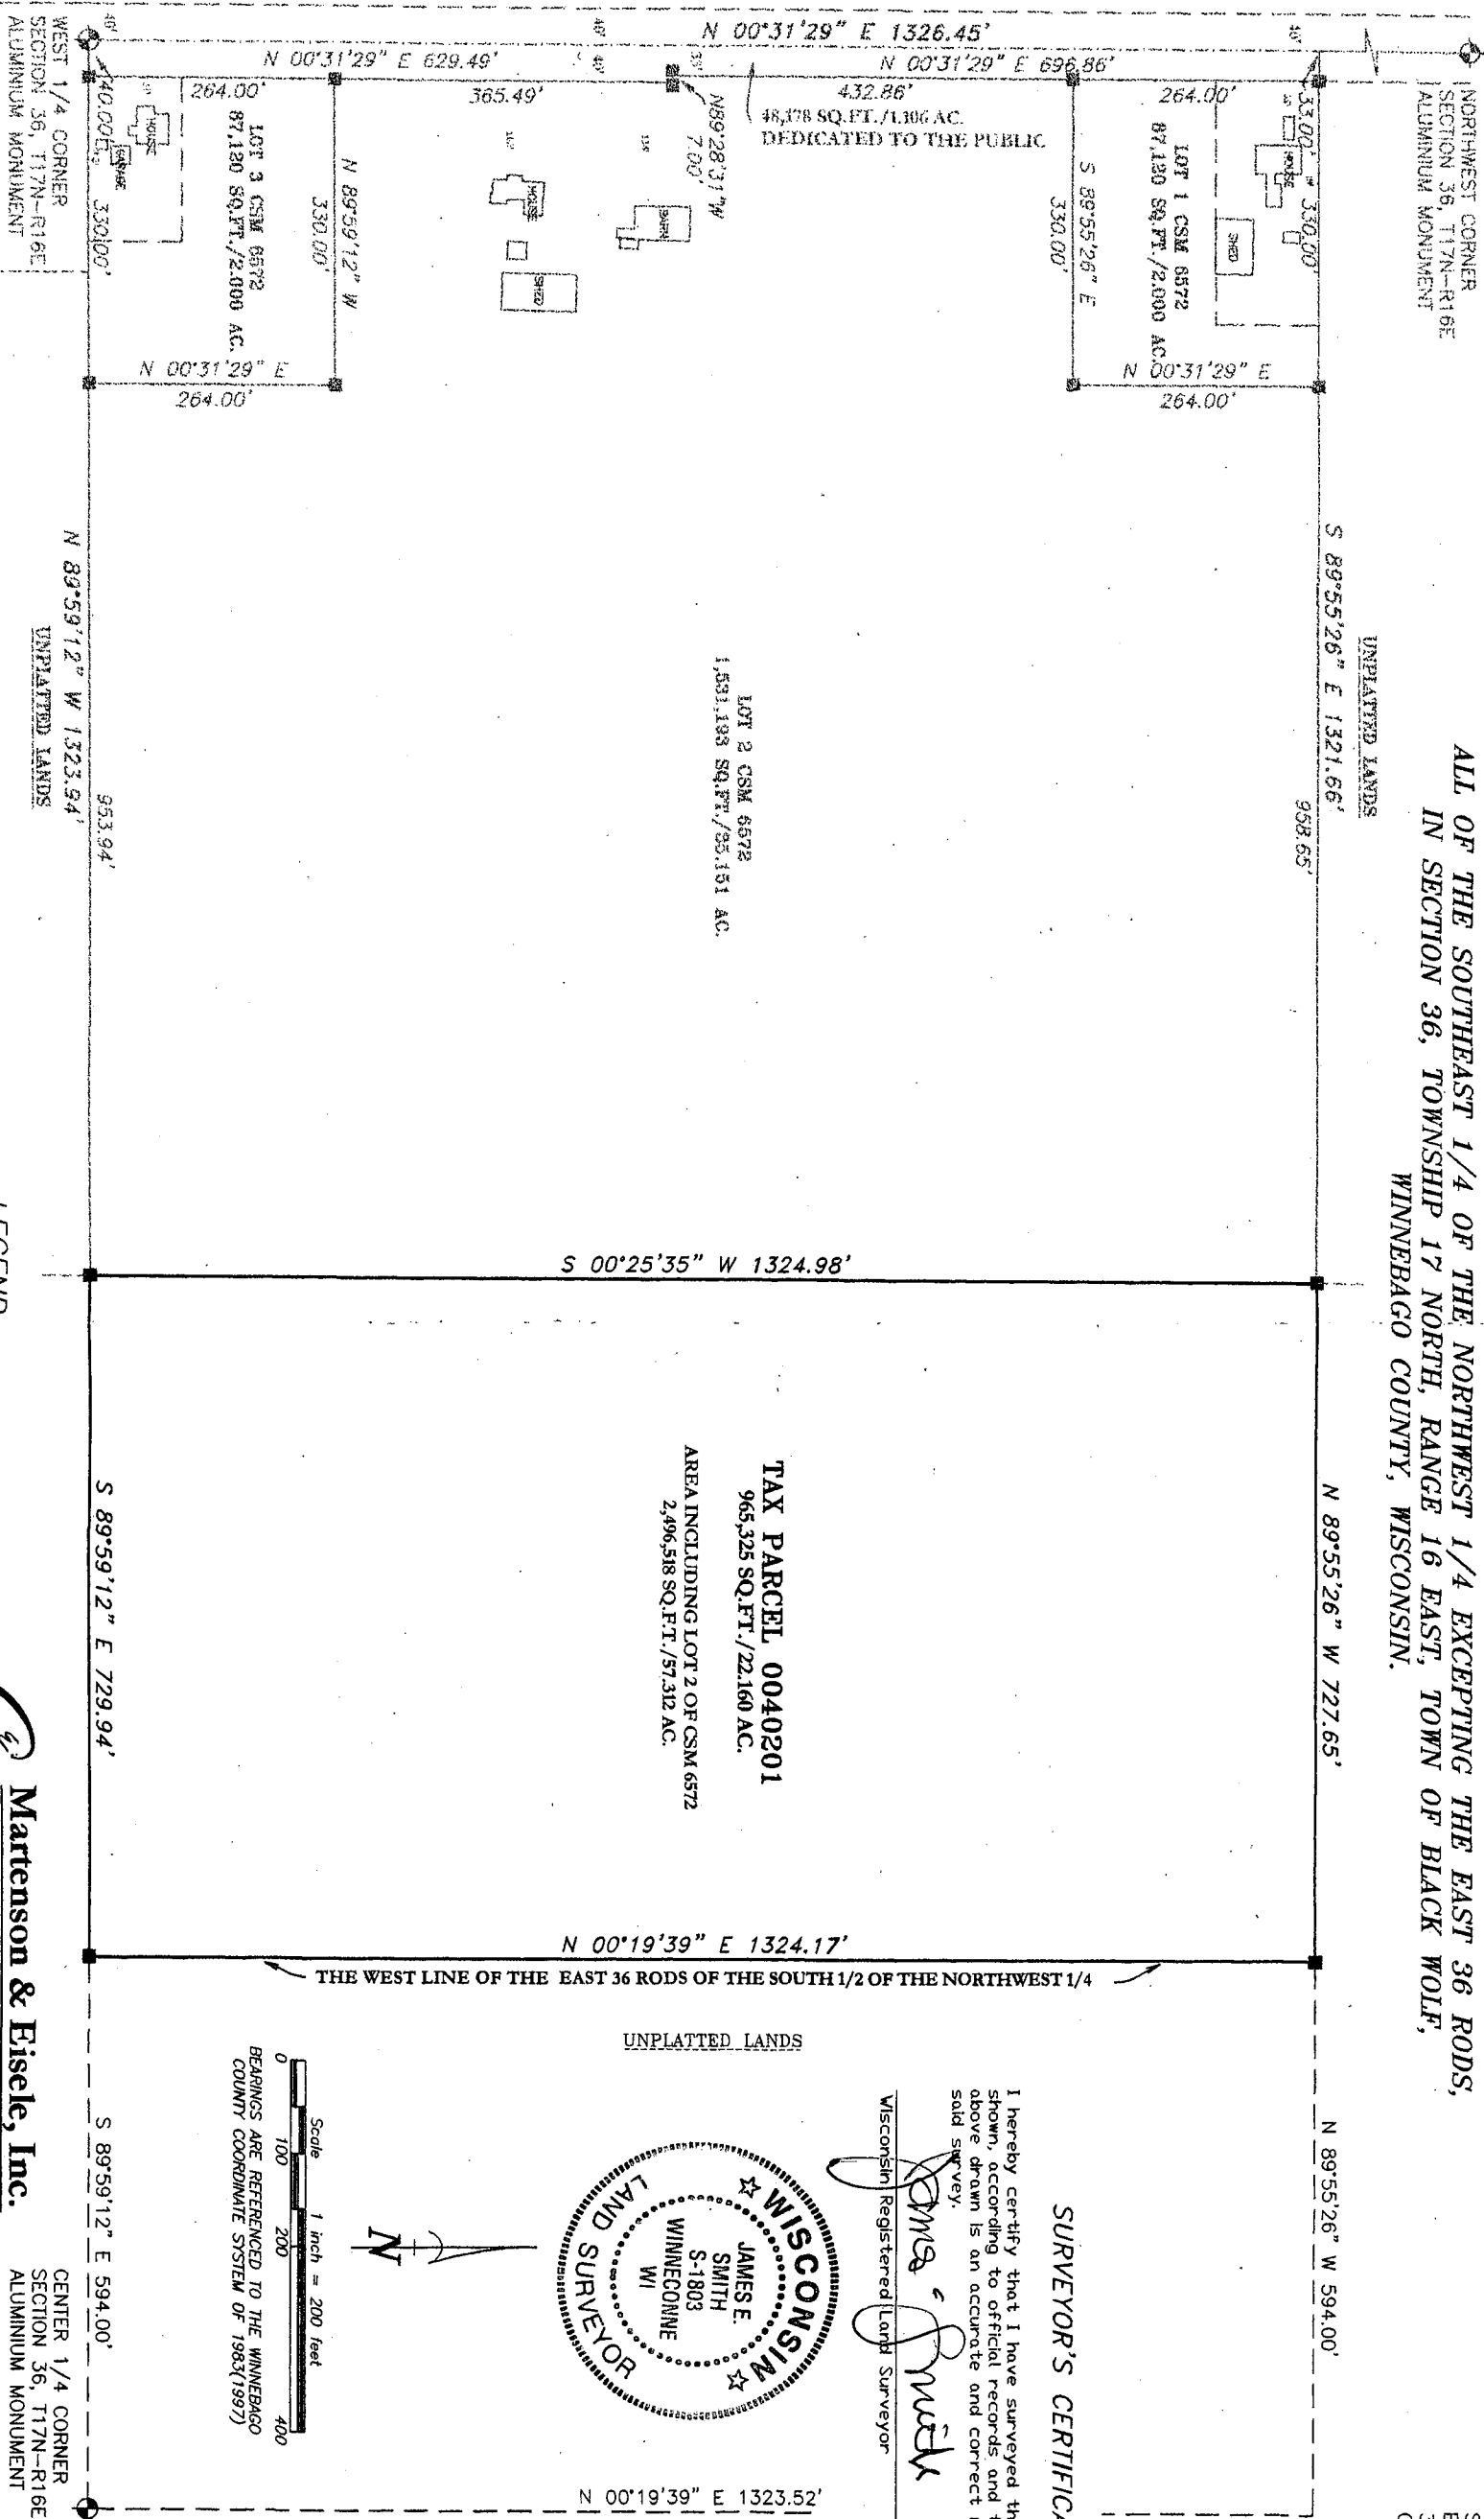

PLAT OF SURVEY
ALL OF THE SOUTHEAST 1/4 OF THE NORTHWEST 1/4 EXCEPTING THE EAST 36 RODS,
IN SECTION 36, TOWNSHIP 17 NORTH, RANGE 16 EAST, TOWN OF BLACK WOLF,
WINNEBAGO COUNTY, WISCONSIN.




SURVEY FOR:
BARBARA LARSON
3482 C.I.H. "Z"
OSHKOSH, WI 54902

SURVEYOR'S CERTIFICATE

I hereby certify that I have surveyed the property as shown, according to official records and that the plat above drawn is an accurate and correct representation of said survey.

James E. Smith
Wisconsin Registered Land Surveyor

Date

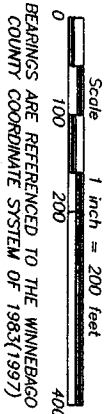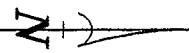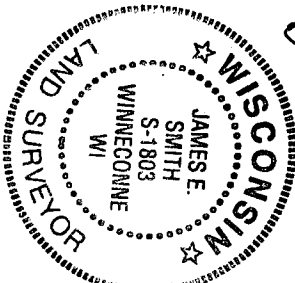

BEARINGS ARE REFERENCED TO THE WINNEBAGO COUNTY COORDINATE SYSTEM OF 1983(1997)

TAX PARCEL 0040201
965,325 SQ. FT./22.160 AC.

AREA INCLUDING LOT 2 OF CSM 6572
2,496,518 SQ. FT./57.312 AC.

LEGEND

- 1-1/4" O.D. IRON PIPE SET, 18" LONG, WEIGHING 1.130 LBS. PER LIN. FOOT
- GOVERNMENT CORNER FOUND



Martenson & Eisele, Inc.

Planning - Surveying - Engineering - Architecture

109 W. Main St., Oshkosh, WI 54903

Phone (920) 685-6240 Fax (920) 685-6340

www.martenson-eisele.com

Email mecmro@charter.net

PROJECT NO. 0-1667-002

FILE 1667002POS.DWG

THIS INSTRUMENT WAS DRAFTED BY: DSL