


PLAT OF SURVEY

PART OF THE FRACTIONAL SOUTHWEST 1/4 OF THE SOUTHWEST 1/4 OF SECTION 6, TOWNSHIP 17 NORTH, RANGE 17 EAST, TOWN OF BLACK WOLF, WINNEBAGO COUNTY, WISCONSIN.

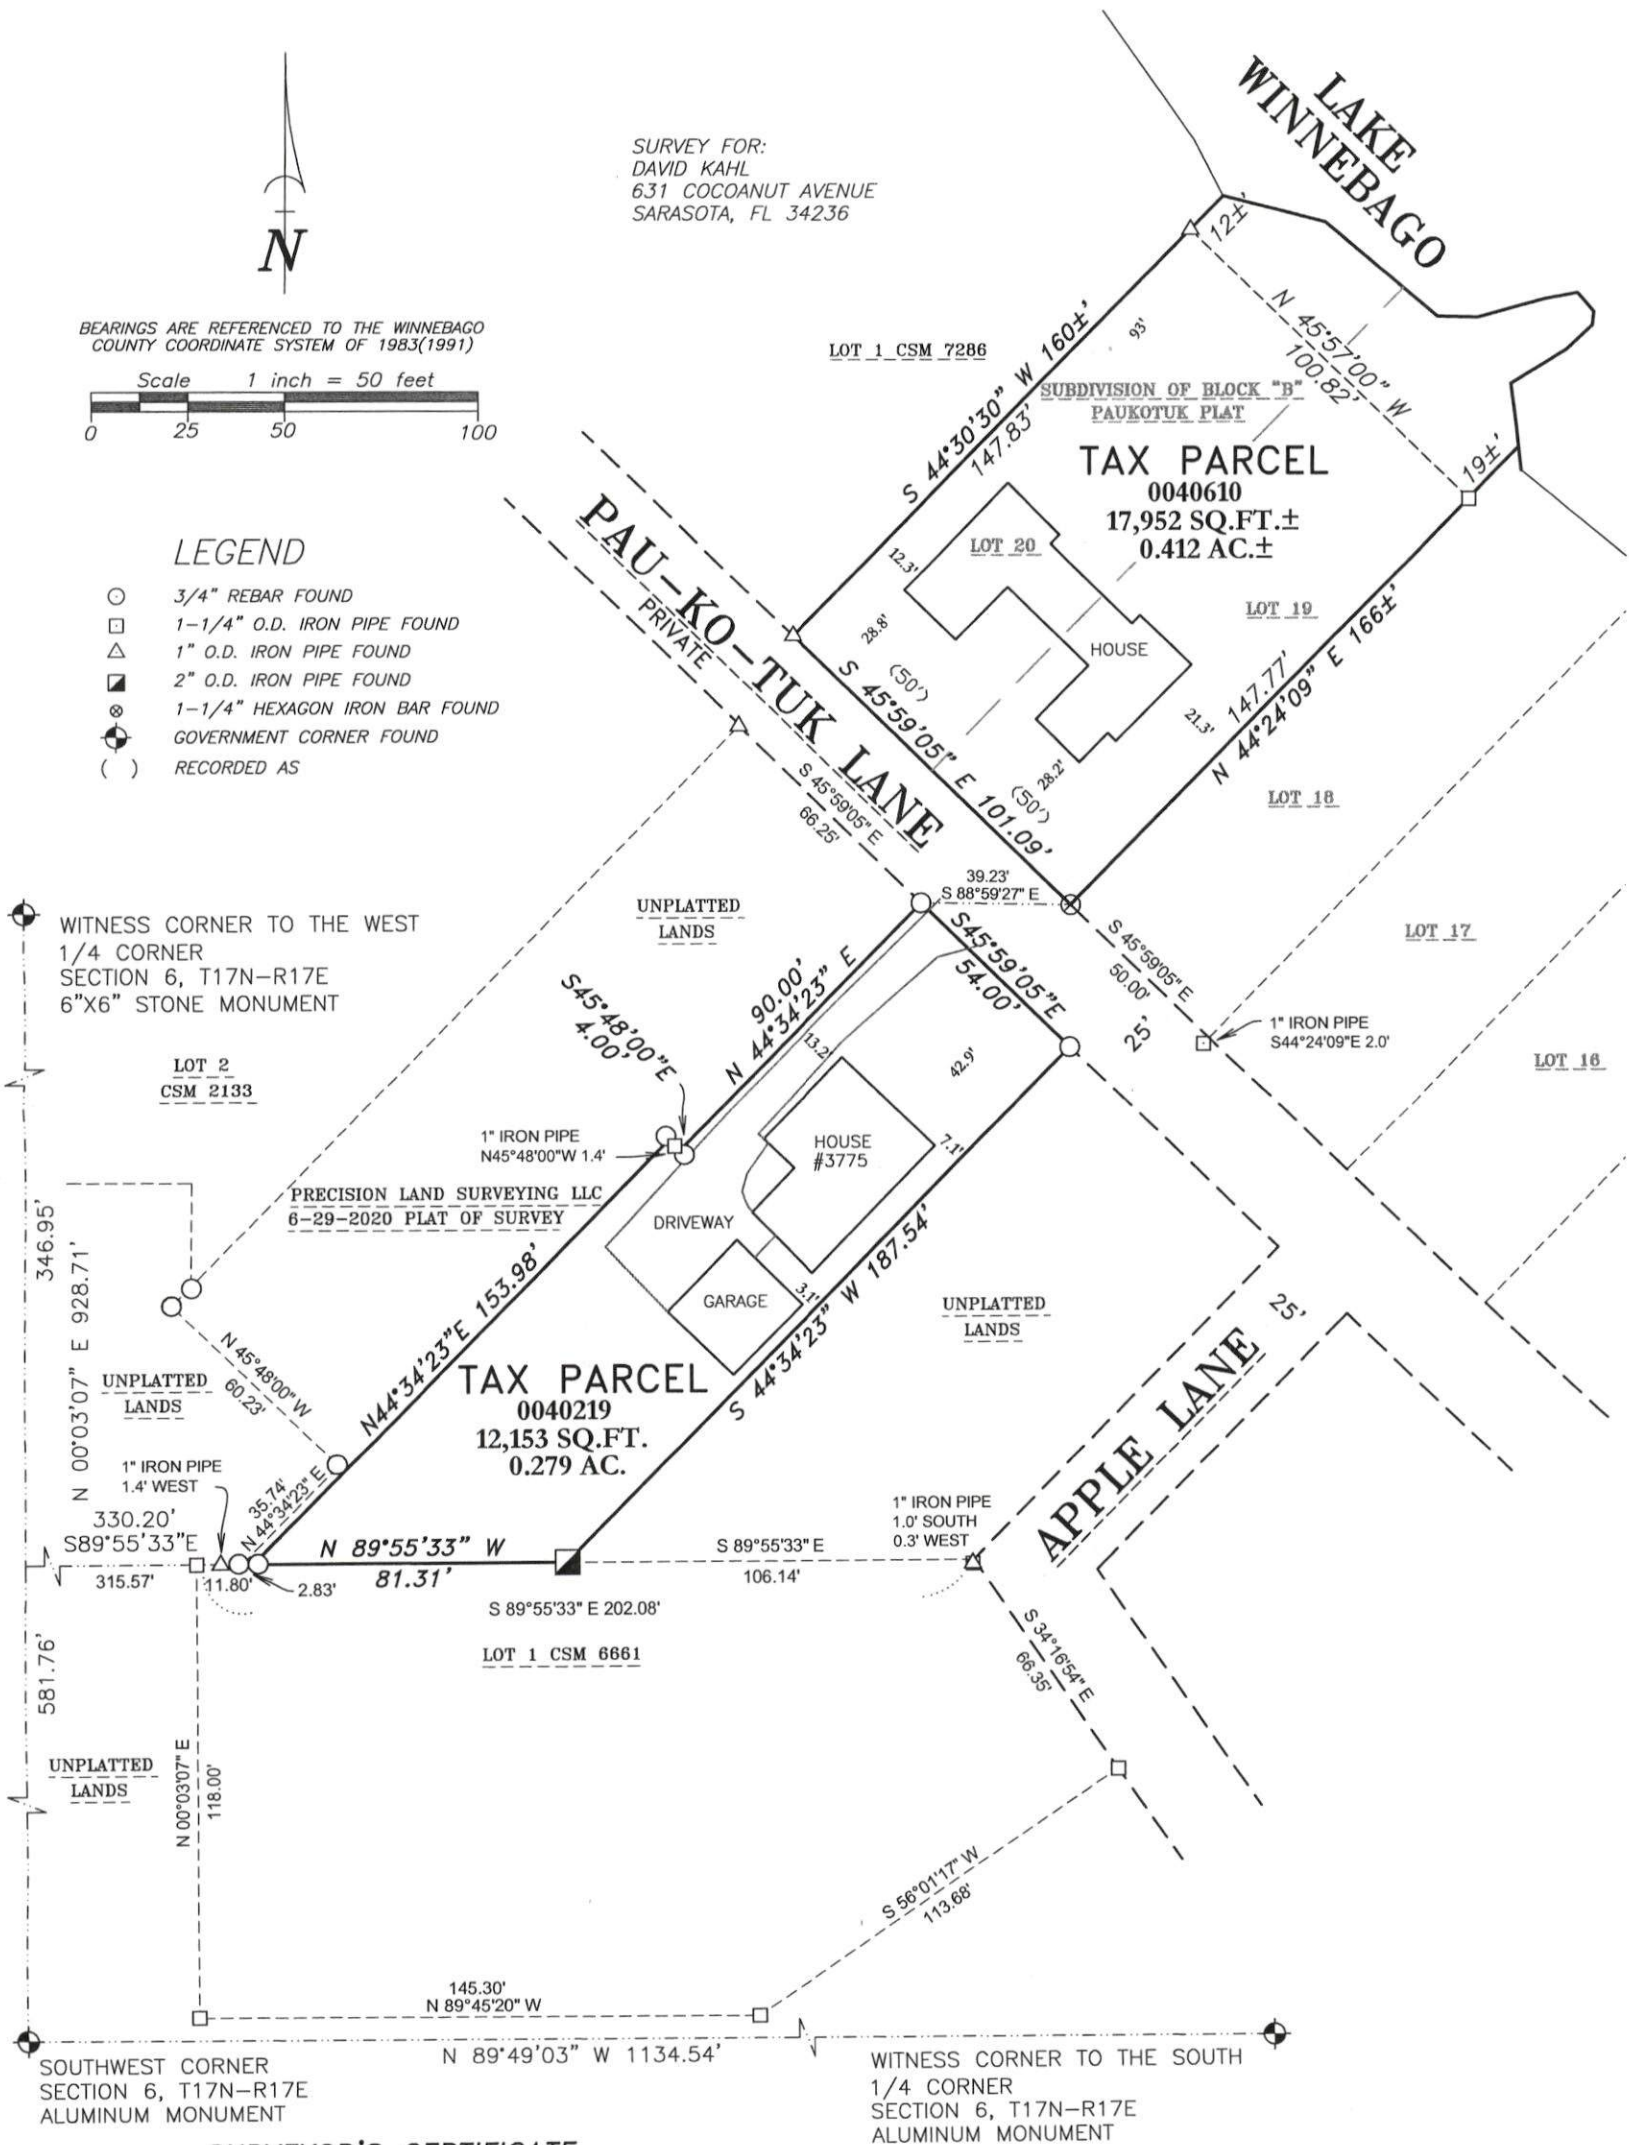

SURVEYOR'S CERTIFICATE

I hereby certify that I have surveyed the property as shown, according to official records and that the plat above drawn is an accurate and correct representation of said survey.

Darryl J. Lehman 6-26-23
Wisconsin Professional Land Surveyor Date

Martenson & Eisele, Inc.

101 West Main Street
Omro, WI 54963
www.martenson-eisele.com
P 920.685.6240

Planning
Environmental
Surveying
Engineering
Architecture



PROJECT NO. 0-2804-001

FILE 2804001POS.DWG

THIS INSTRUMENT WAS DRAFTED BY: DSL