



PLAT OF SURVEY

PART OF LOT 4 AND LOT 5 IN CORONADO BEACH RESORT, BEING PART OF
GOVERNMENT LOT 2, IN SECTION 7, TOWNSHIP 17 NORTH, RANGE 17 EAST, TOWN OF
BLACK WOLF, WINNEBAGO COUNTY, WISCONSIN.

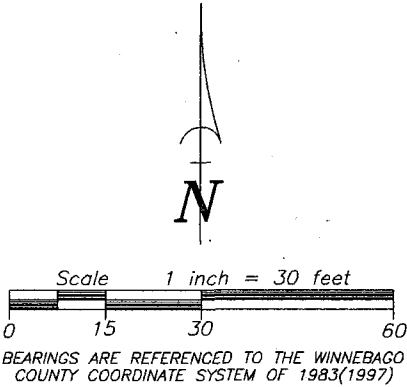

SURVEY FOR:
D&J QUALITY CONSTRUCTION
2415 HICKORY LANE
OSHKOSH, WI 54901
ATTN: JIM ERDMAN

SETBACK'S PER WINNEBAGO COUNTY
SHORE YARD: 71.5'
STREET YARD: 15'
SIDE YARDS: 15.6' TOTAL, NO ONE SIDE
LESS THAN 5'

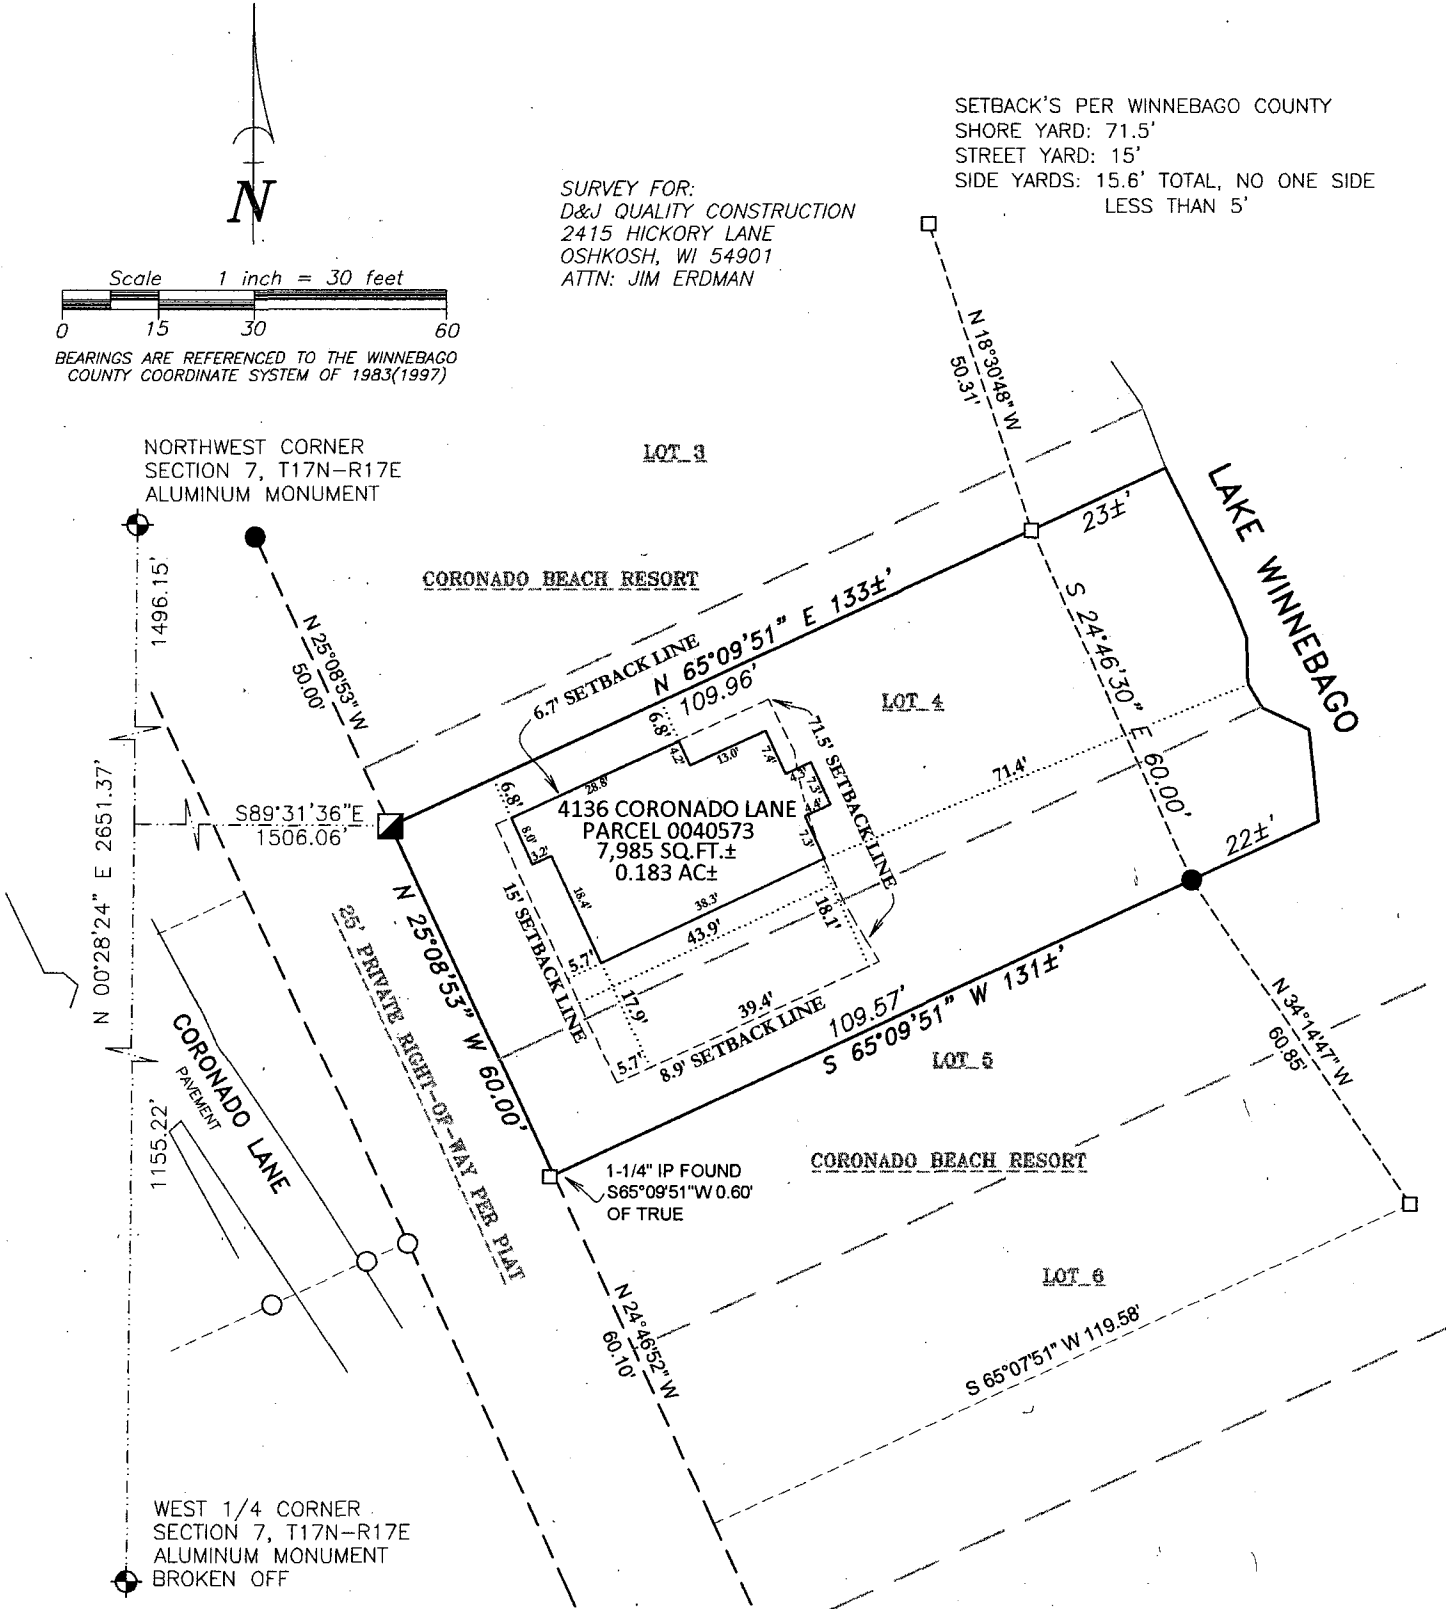

LEGEND

- 3/4" REBAR FOUND
- 1-1/4" O.D. IRON PIPE FOUND
- 1-1/4" SOLID BAR FOUND
- 2" O.D. CAPPED IRON PIPE FOUND
- ⊕ GOVERNMENT CORNER FOUND
- x-x- FENCE LINE
- () RECORDED AS

SURVEYOR'S CERTIFICATE

I hereby certify that I have surveyed the property as shown, according to official records and that the plat above drawn is an accurate and correct representation of said survey.

James E. Smith
Wisconsin Professional Land Surveyor


Date

Martenson & Eisele, Inc.



109 West Main Street
Omro, WI 54963
www.martenson-eisele.com
P 920.685.6240 F 920.685.6340

Planning
Environmental
Surveying
Engineering
Architecture

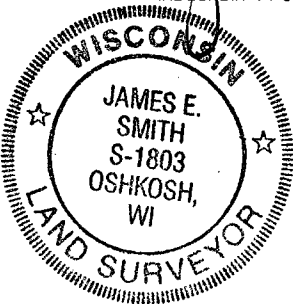

PROJECT NO. 0-1632-003
FILE 1632003POS.DWG

THIS INSTRUMENT WAS DRAFTED BY: DSL