


PLAT OF SURVEY

LOT 1 AND LOT 2 OF CERTIFIED SURVEY MAP 2633, BEING PART OF GOVERNMENT LOT 2 IN SECTION 7, TOWNSHIP 17 NORTH, RANGE 17 EAST, TOWN OF BLACK WOLF, WINNEBAGO COUNTY, WISCONSIN.

SURVEY FOR:
GREG HERGERT
4280 COUNTRY CLUB ROAD
OSHKOSH, WI 54902

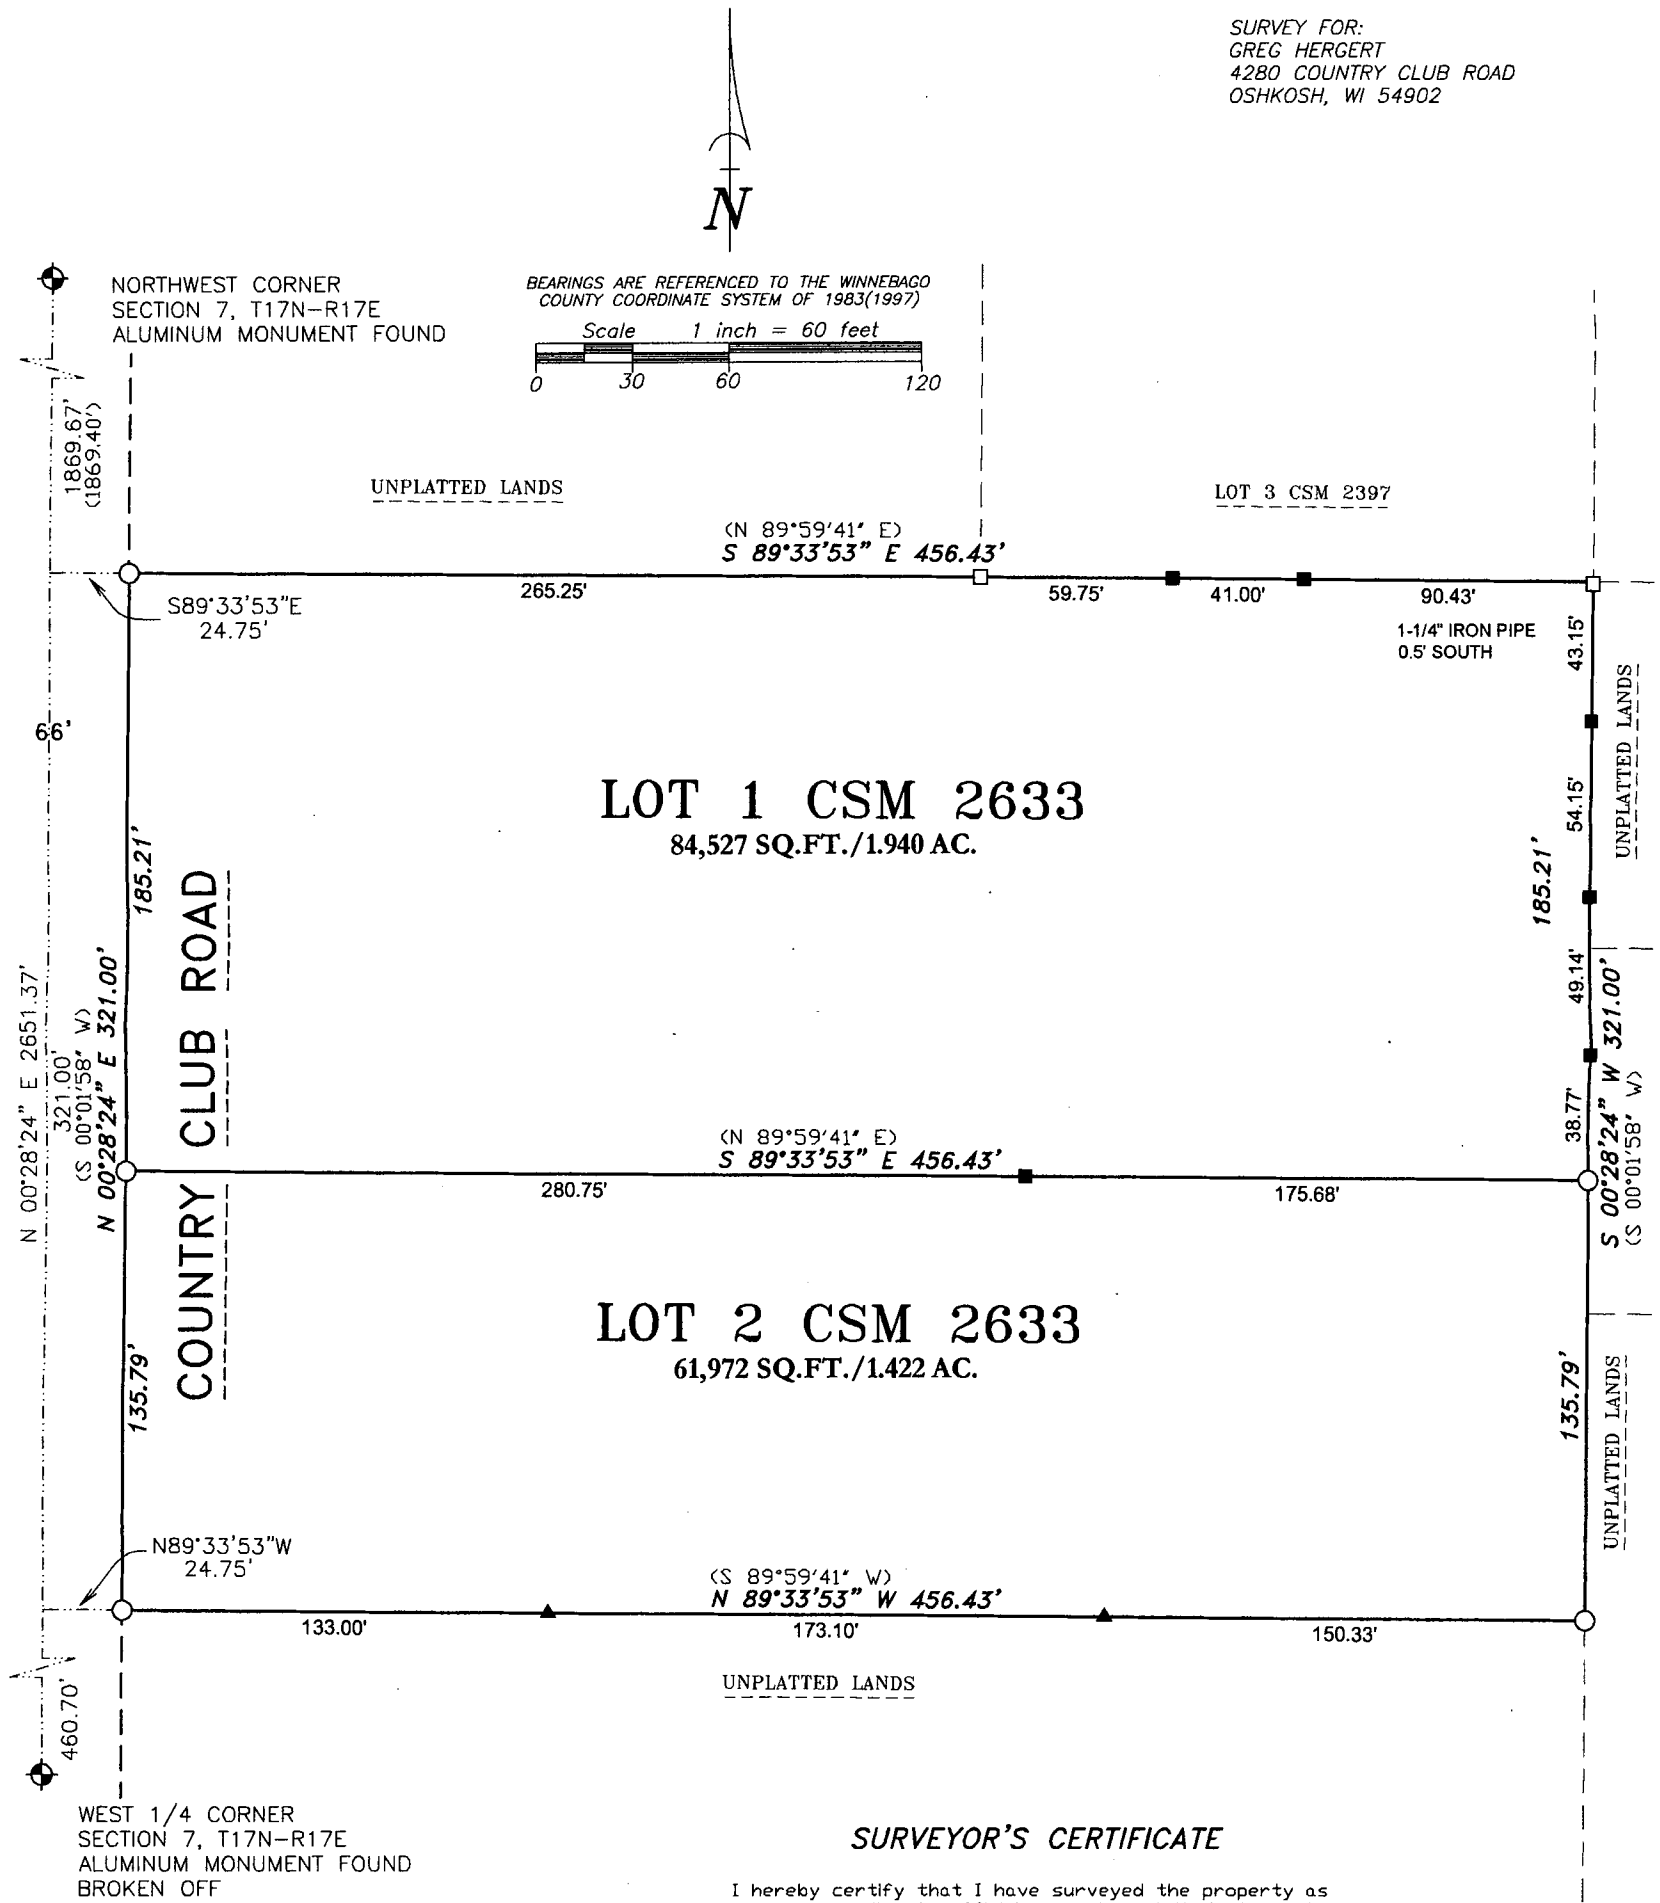

SURVEYOR'S CERTIFICATE

I hereby certify that I have surveyed the property as shown, according to official records and that the plat above drawn is an accurate and correct representation of said survey.

~~Wisconsin Registered Land Surveyor~~

Date _____


LEGEND

- 1-1/4" O.D. IRON PIPE SET, 18" LONG,
WEIGHING 1.130 LBS. PER LIN. FOOT
- ▲ 7" LONG SURVEY SPIKE SET
- 3/4" REBAR FOUND
- 1-1/4" O.D. IRON PIPE FOUND
- ⊕ GOVERNMENT CORNER FOUND
- () RECORDED AS

Martenson & Eisele, Inc.

101 West Main Street
Omro, WI 54963
www.martenson-eisele.com
P 920.685.6240 F 920.685.6340

Planning
Environmental
Surveying
Engineering
Architecture

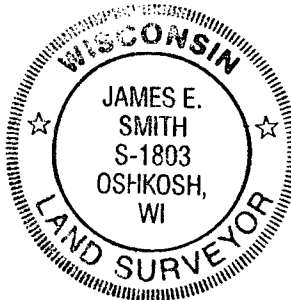

PROJECT NO. 0-2213-001

FILE 2213001POS.DWG

THIS INSTRUMENT WAS DRAFTED BY: DSL