


PLAT OF SURVEY

PART OF THE SOUTHWEST 1/4 OF GOVERNMENT LOT 3 OF SECTION 17, TOWNSHIP 17 NORTH, RANGE 17 EAST, TOWN OF BLACK WOLF, WINNEBAGO COUNTY, WISCONSIN.


SURVEY FOR:
RYAN BUIKEMA
1161 HUTCHINGS AVENUE
GLENVIEW, IL 60025

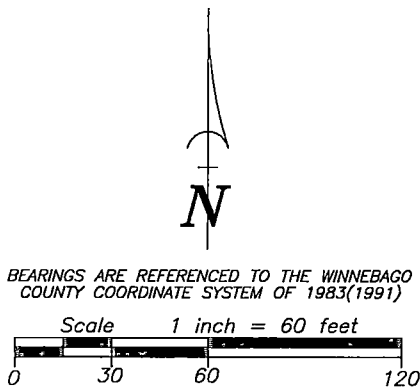

TAX PARCEL 004026204

TAX PARCEL 004026203

TAX PARCEL
004026101

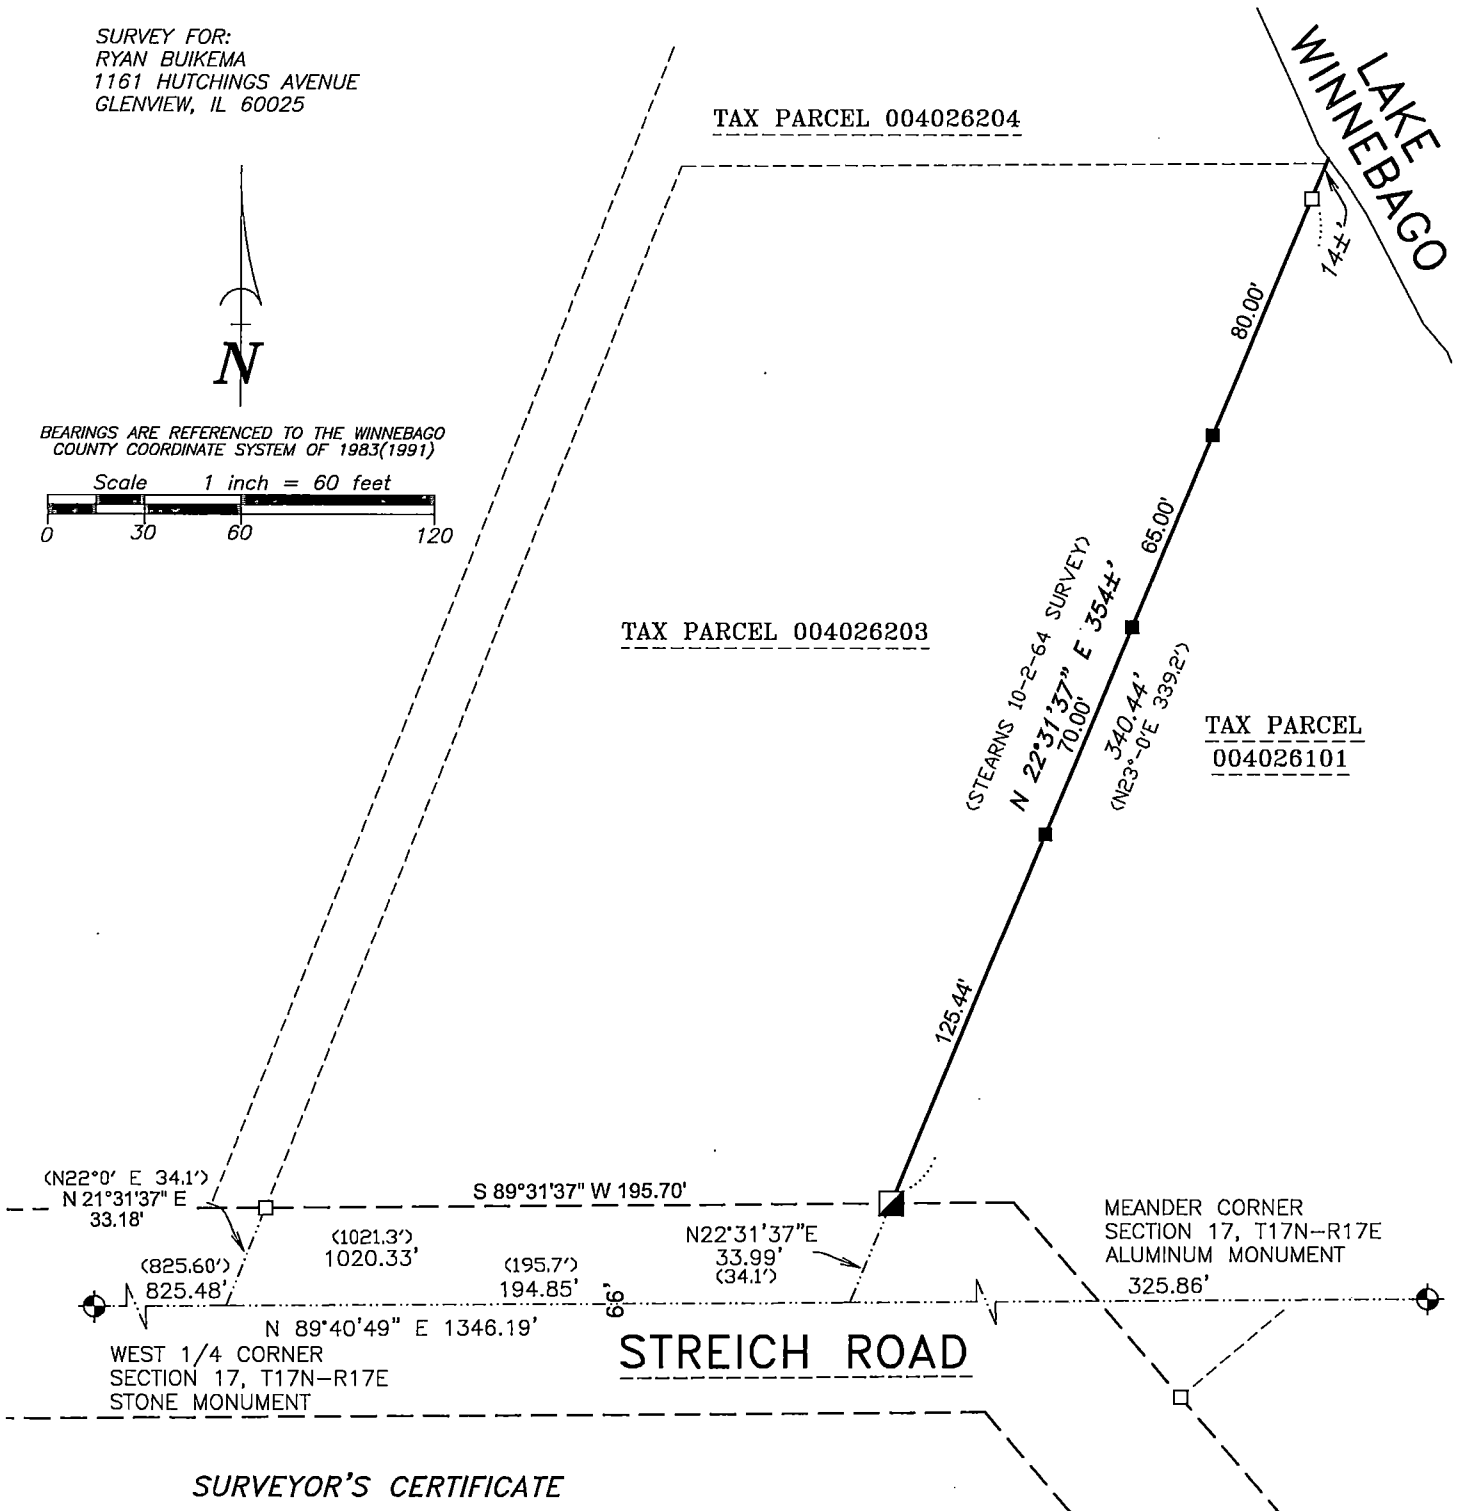


SURVEYOR'S CERTIFICATE

I hereby certify that I have surveyed the property as shown, according to official records and that the plat above drawn is an accurate and correct representation of said survey.

James E. Smith Aug 26, 2021
Wisconsin Professional Land Surveyor Date

LEGEND

- 7" SURVEY SPIKE SET
- 1-1/4" O.D. IRON PIPE FOUND
- ▣ 1-1/2" O.D. IRON PIPE FOUND
- ⊕ GOVERNMENT CORNER FOUND
- () RECORDED AS

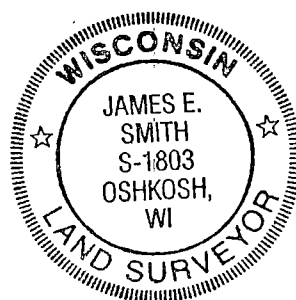

Martenson & Eisele, Inc.



101 West Main Street
Omro, WI 54963
www.martenson-eisele.com
P 920.685.6240 F 920.685.6340

Planning
Environmental
Surveying
Engineering
Architecture

PROJECT NO. 0-2617-001

FILE 2617001POS.DWG

THIS INSTRUMENT WAS DRAFTED BY: DSL