


Plat of Survey

All of Lot 7 of the plat of "Point Comfort", being part of Government Lot 1 and 2 of Section 21, T17N-R17E, Town of Black Wolf, Winnebago County, Wisconsin

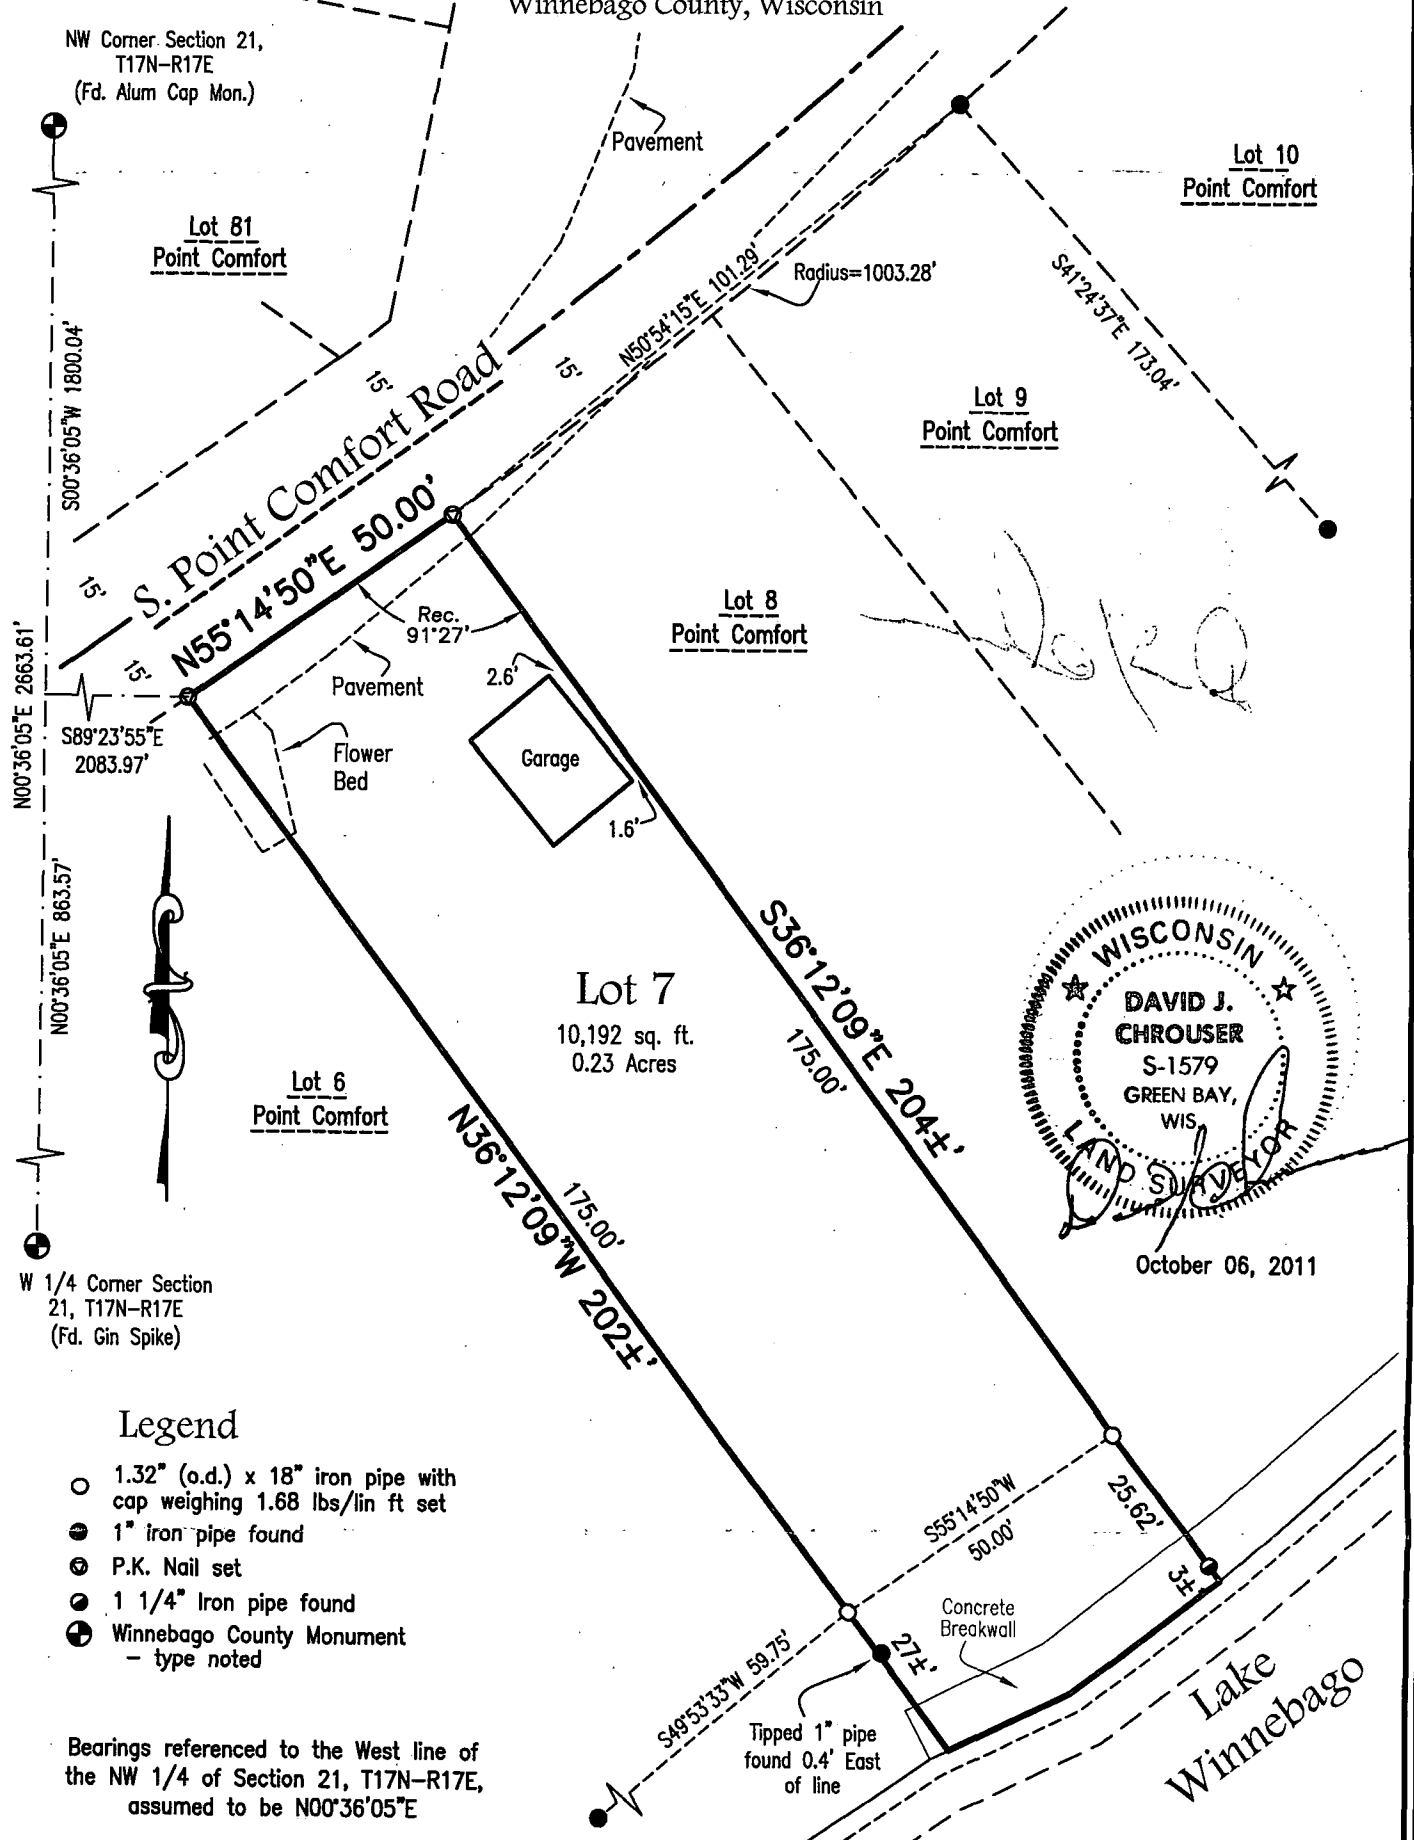

WISCONSIN
 DAVID J. CHROUSER
 S-1579
 GREEN BAY, WIS.
 LAND SURVEYOR
 October 06, 2011

Legend

- 1.32" (o.d.) x 18" iron pipe with cap weighing 1.68 lbs/lin ft set
- 1" iron pipe found
- ⊙ P.K. Nail set
- 1 1/4" Iron pipe found
- ⊙ Winnebago County Monument - type noted

Bearings referenced to the West line of the NW 1/4 of Section 21, T17N-R17E, assumed to be N00°36'05"E

Client: Bob Bartelt

Drafted By: RIO

File: B-13511POS 100611.dwg

Scale: 1"=30'

Tax Parcel Number
0040745

Mau & Associates
 LAND SURVEYING & PLANNING
 CIVIL & WATER RESOURCE ENGINEERING
 Phone: 920-434-9670 Fax: 920-434-9672

Sheet One of Two

Project No.: B-13511

Drawing No.: L-8011