



PLAT OF SURVEY

LOT 3 OF CERTIFIED SURVEY MAP 2358, EAST OF LEE HARBOR LANE,
BEING IN GOVERNMENT LOT 3, IN SECTION 28, TOWNSHIP 17 NORTH,
RANGE 17 EAST, TOWN OF BLACK WOLF, WINNEBAGO COUNTY, WISCONSIN.

CENTER 1/4 CORNER
SECTION 28, T17N R17E
ALUMINUM MONUMENT

SURVEY FOR:
RICHARD PUCKER
6790 LEE HARBOR LANE
OSHKOSH, WI 54902

BEARINGS ARE REFERENCED TO THE WINNEBAGO
COUNTY COORDINATE SYSTEM OF 1983(1997)
Scale 1 inch = 40 feet

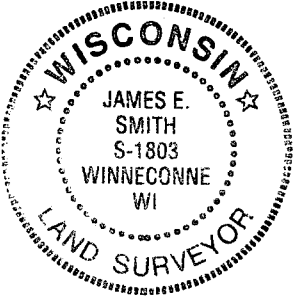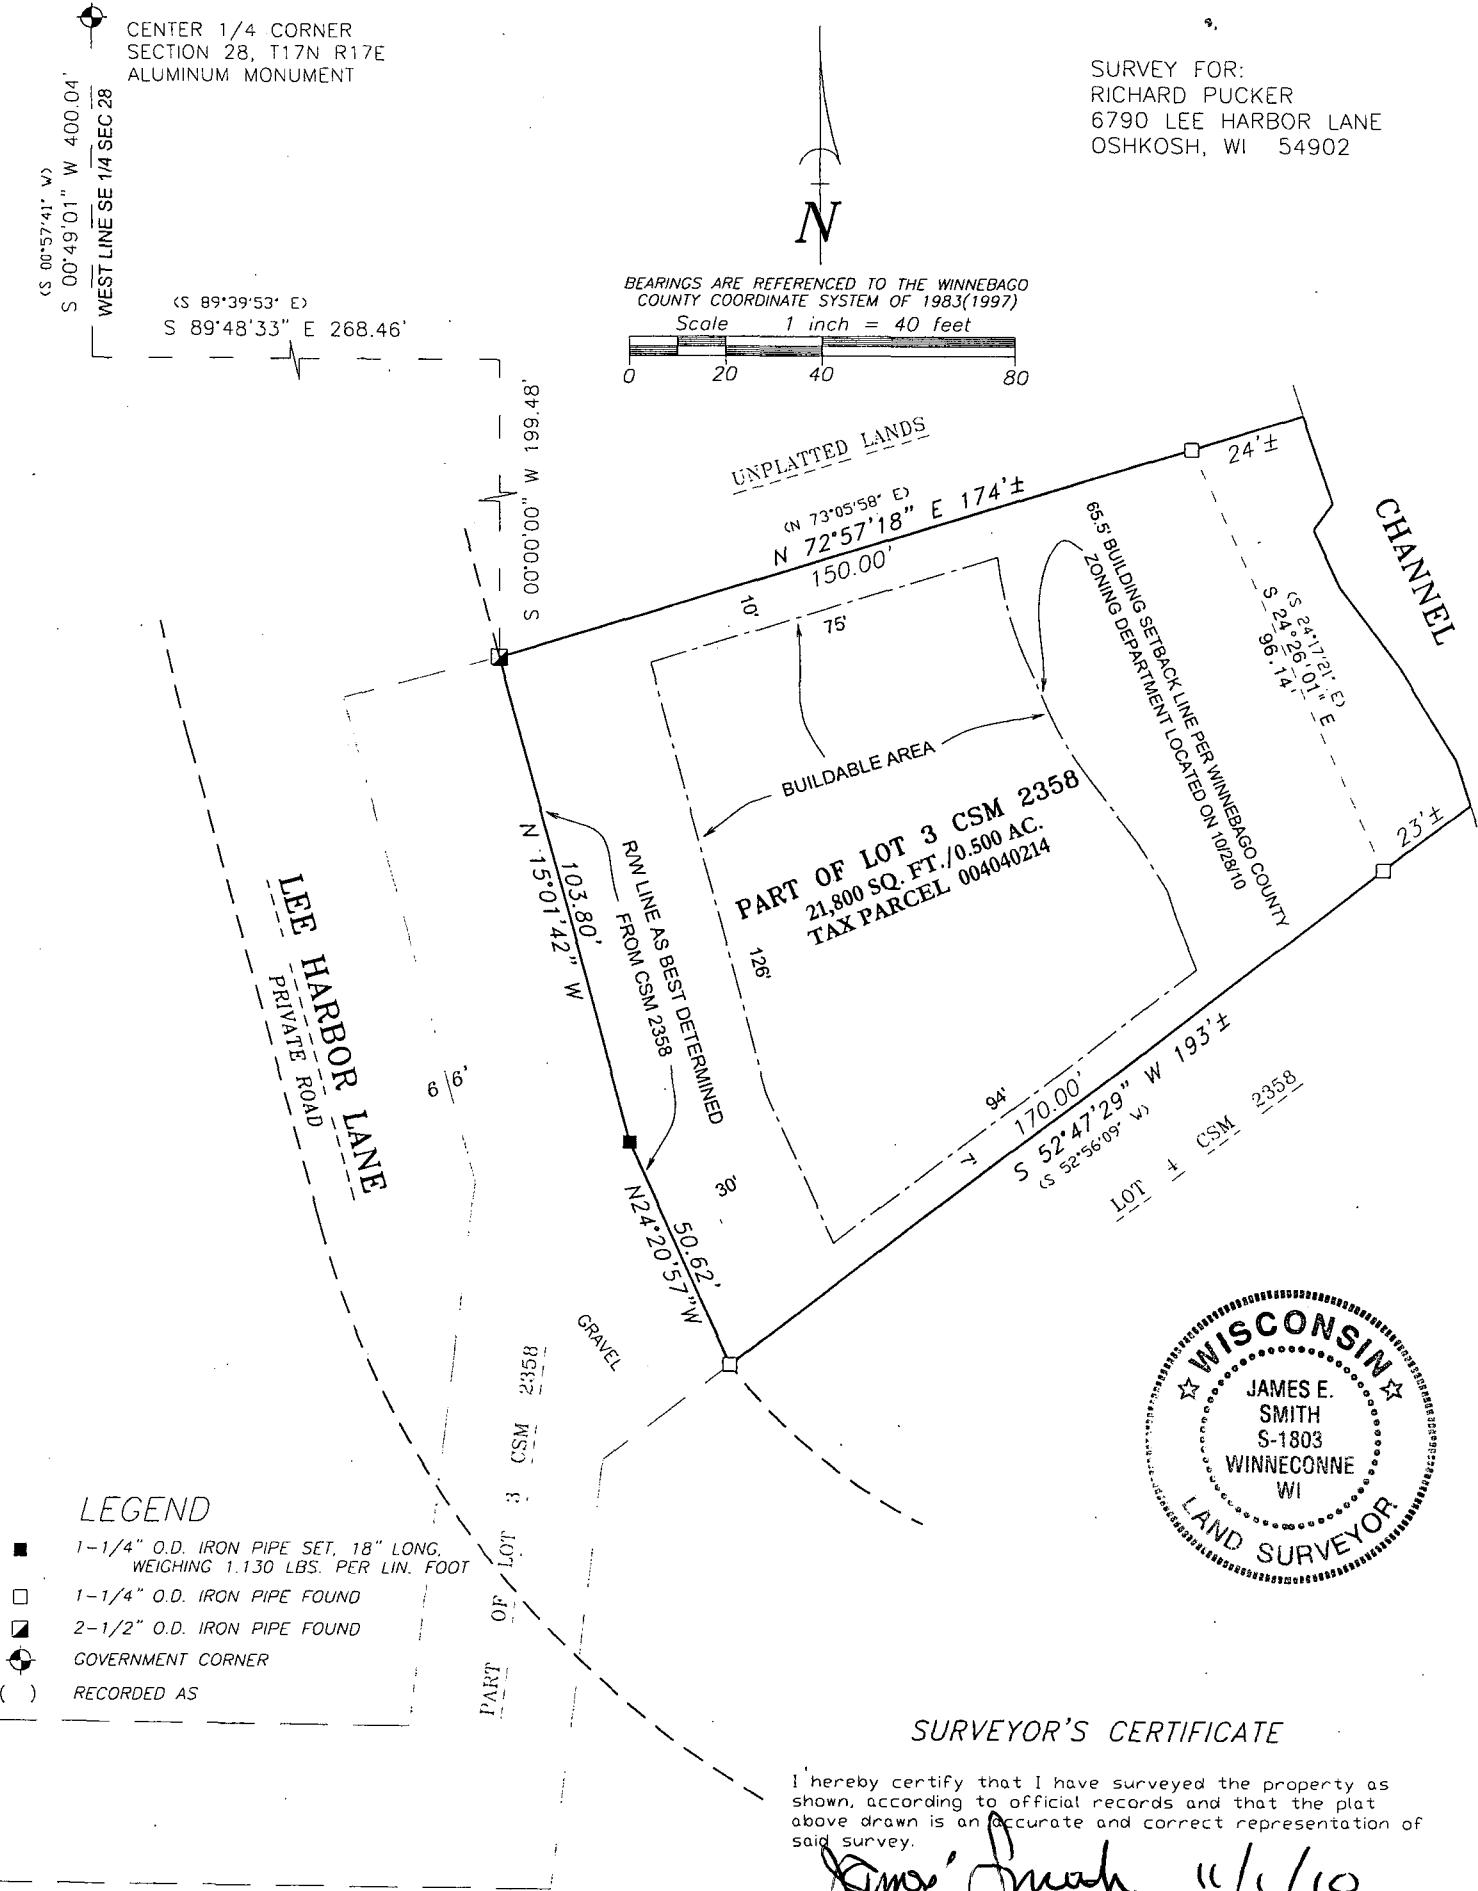

SURVEYOR'S CERTIFICATE

I hereby certify that I have surveyed the property as shown, according to official records and that the plat above drawn is an accurate and correct representation of said survey.

James E. Smith 11/1/10
Wisconsin Registered Land Surveyor Date

Martenson & Eisele, Inc.

109 West Main Street
Omro, WI 54963
www.martenson-eisele.com
P 920.685.6240 F 920.685.6340
Planning
Environmental
Surveying
Engineering
Architecture

PROJECT NO. 0-1478-002
FIELD BOOK SDR/FILE
FILE 1478002POS.DWG
THIS INSTRUMENT WAS DRAFTED BY: AJS