



PLAT OF SURVEY

THE SOUTH LINE OF LOT 2 OF CERTIFIED SURVEY MAP 1757, BEING PART OF GOVERNMENT LOT 3, IN SECTION 28, TOWNSHIP 17 NORTH, RANGE 17 EAST, TOWN OF BLACK WOLF, WINNEBAGO COUNTY, WISCONSIN.

Martenson & Eisele, Inc.

109 West Main Street
Orono, WI 54963
www.martenson-eisele.com
P 920.685.6240 F 920.685.6340

Planning
Environmental
Surveying
Engineering
Architecture

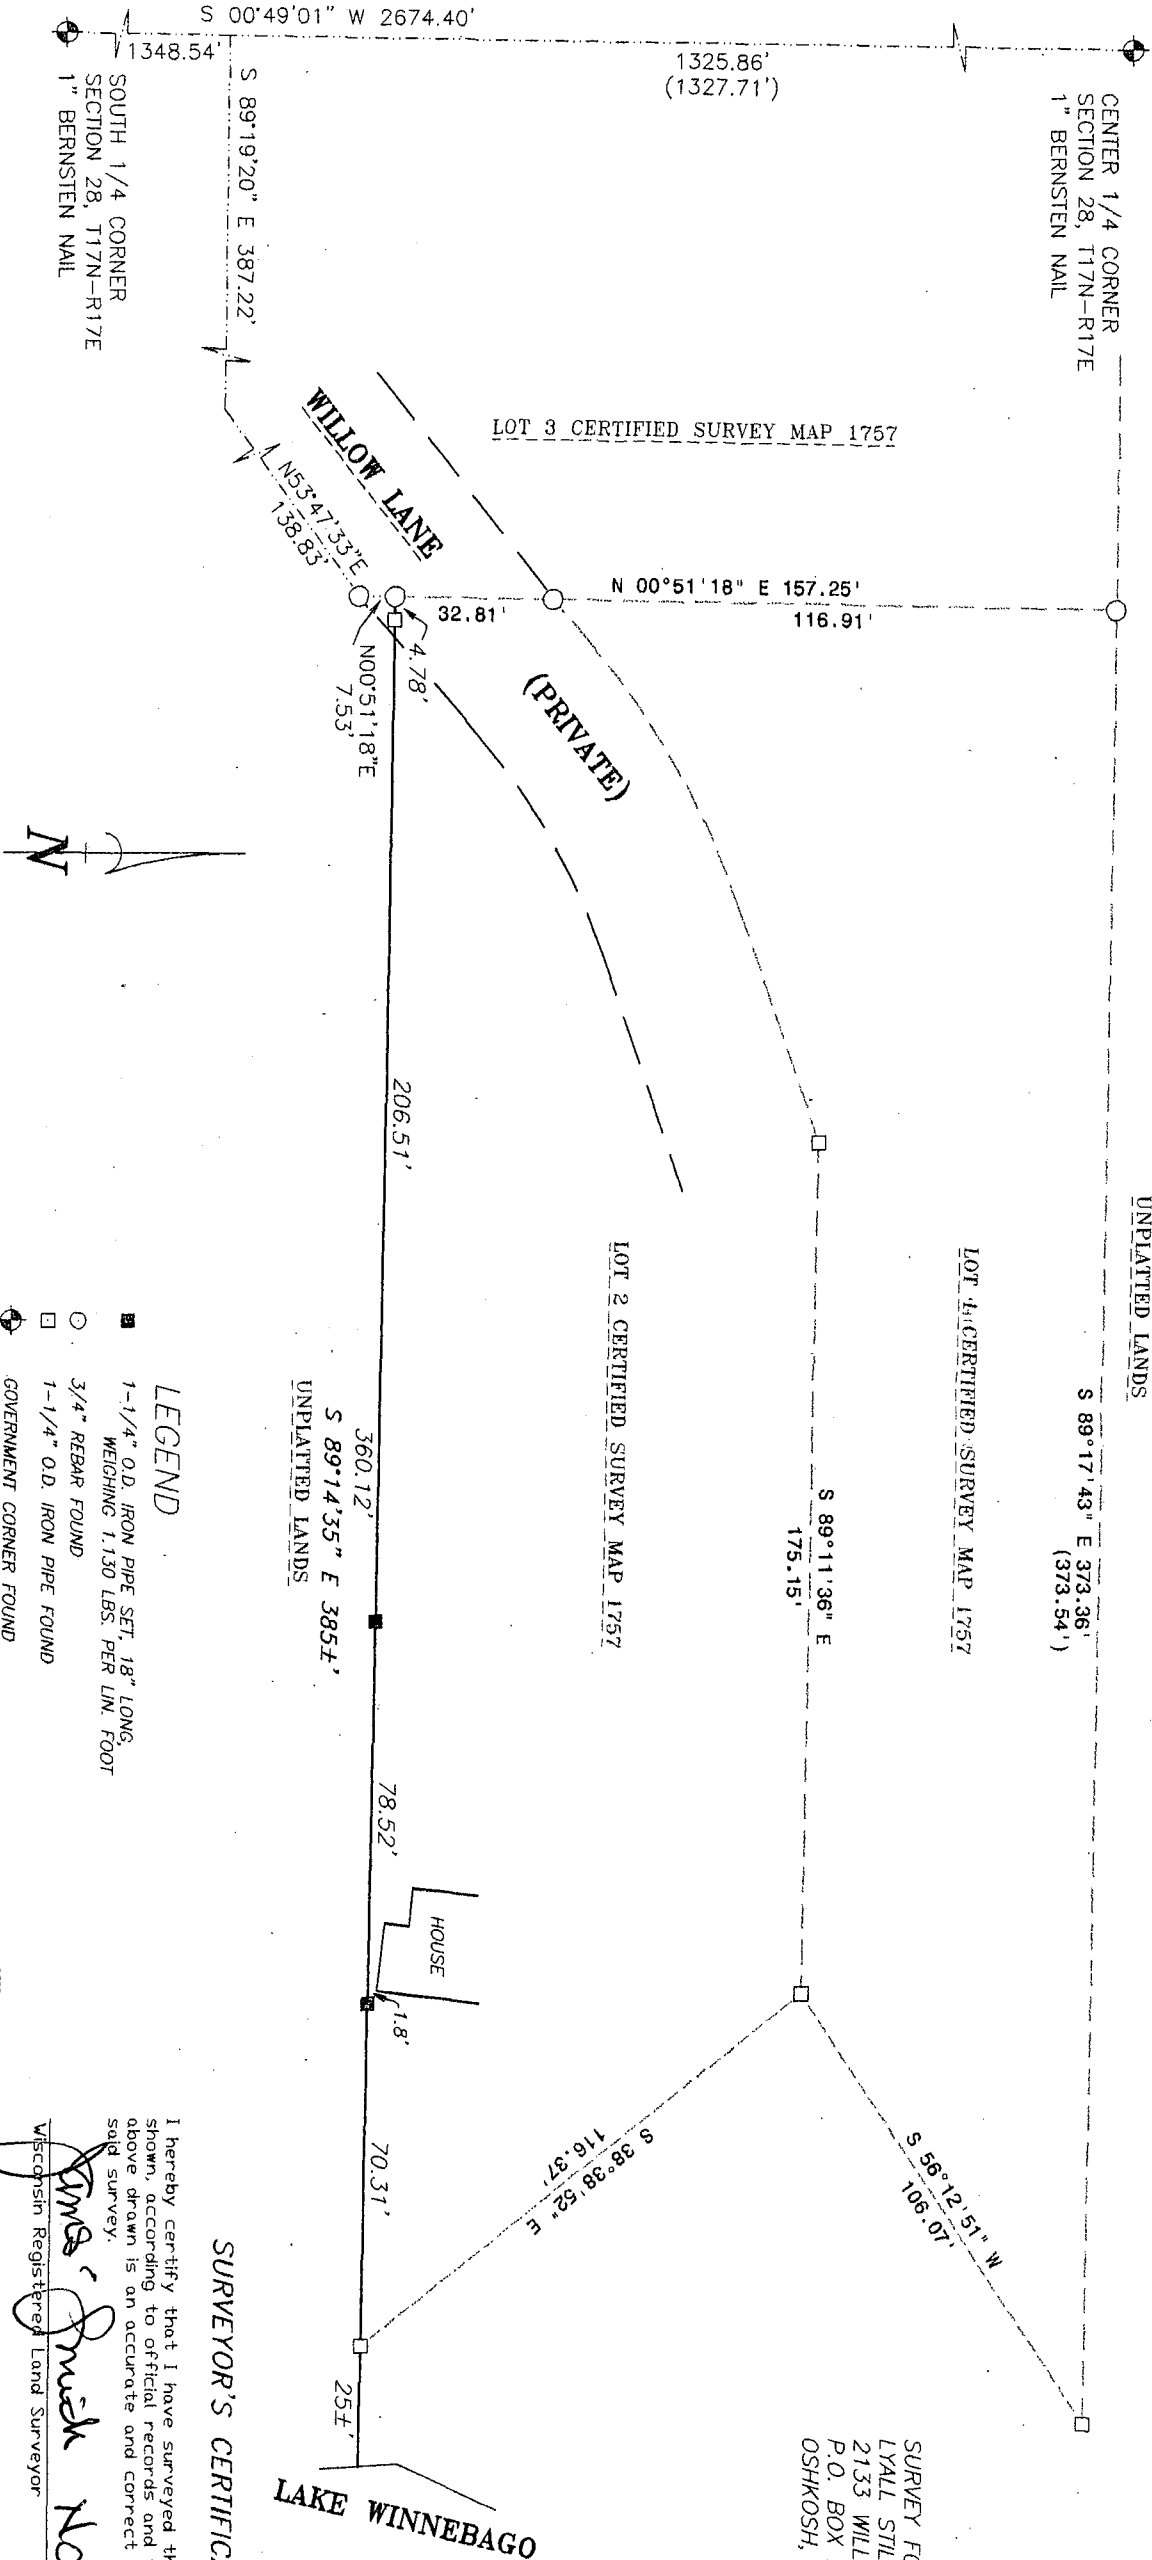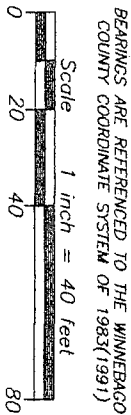


- LEGEND
- 1-1/4" O.D. IRON PIPE SET, 18" LONG, WEIGHING 1,130 LBS. PER LIN. FOOT
 - 3/4" REBAR FOUND
 - 1-1/4" O.D. IRON PIPE FOUND
 - GOVERNMENT CORNER FOUND
 - RECORDED AS

SURVEYOR'S CERTIFICATE

I hereby certify that I have surveyed the property as shown, according to official records and that the plat above drawn is an accurate and correct representation of said survey.

James E. Smith
James E. Smith
Nov 23, 2012
Date

Wisconsin Registered Land Surveyor

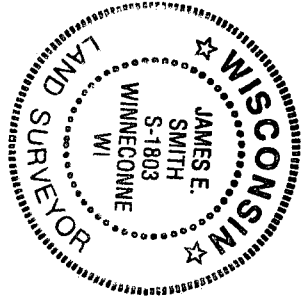

PROJECT NO. 0-1760-001
FILE 1760001POS.DWG
THIS INSTRUMENT WAS DRAFTED BY: DSL