

PLAT OF SURVEY

LOTS 23 AND 24 IN BLOCK "F" IN PLAT OF DECORAH, TOWN
OF BLACK WOLF' WINNEBAGO COUNTY, WISCONSIN.


SURVEY FOR: RANDY SCHMEIDEL
222 OHIO STREET
OSHKOSH, WI 54901

NORTHWEST
CORNER OF LOT 10

LEGEND

- 1 IRON PIPE FOUND
- ⊙ 2 INCH IRON PIPE FOUND
- 3/4" X 18" IRON ROD SET
- () PREVIOUSLY RECORDED DIMENSION

BEARINGS ARE REFERENCED TO THE
EASTERLY LINE OF HOPEKAM TRAIL,
RECORDED TO BEAR S 27° 09' 00" W.

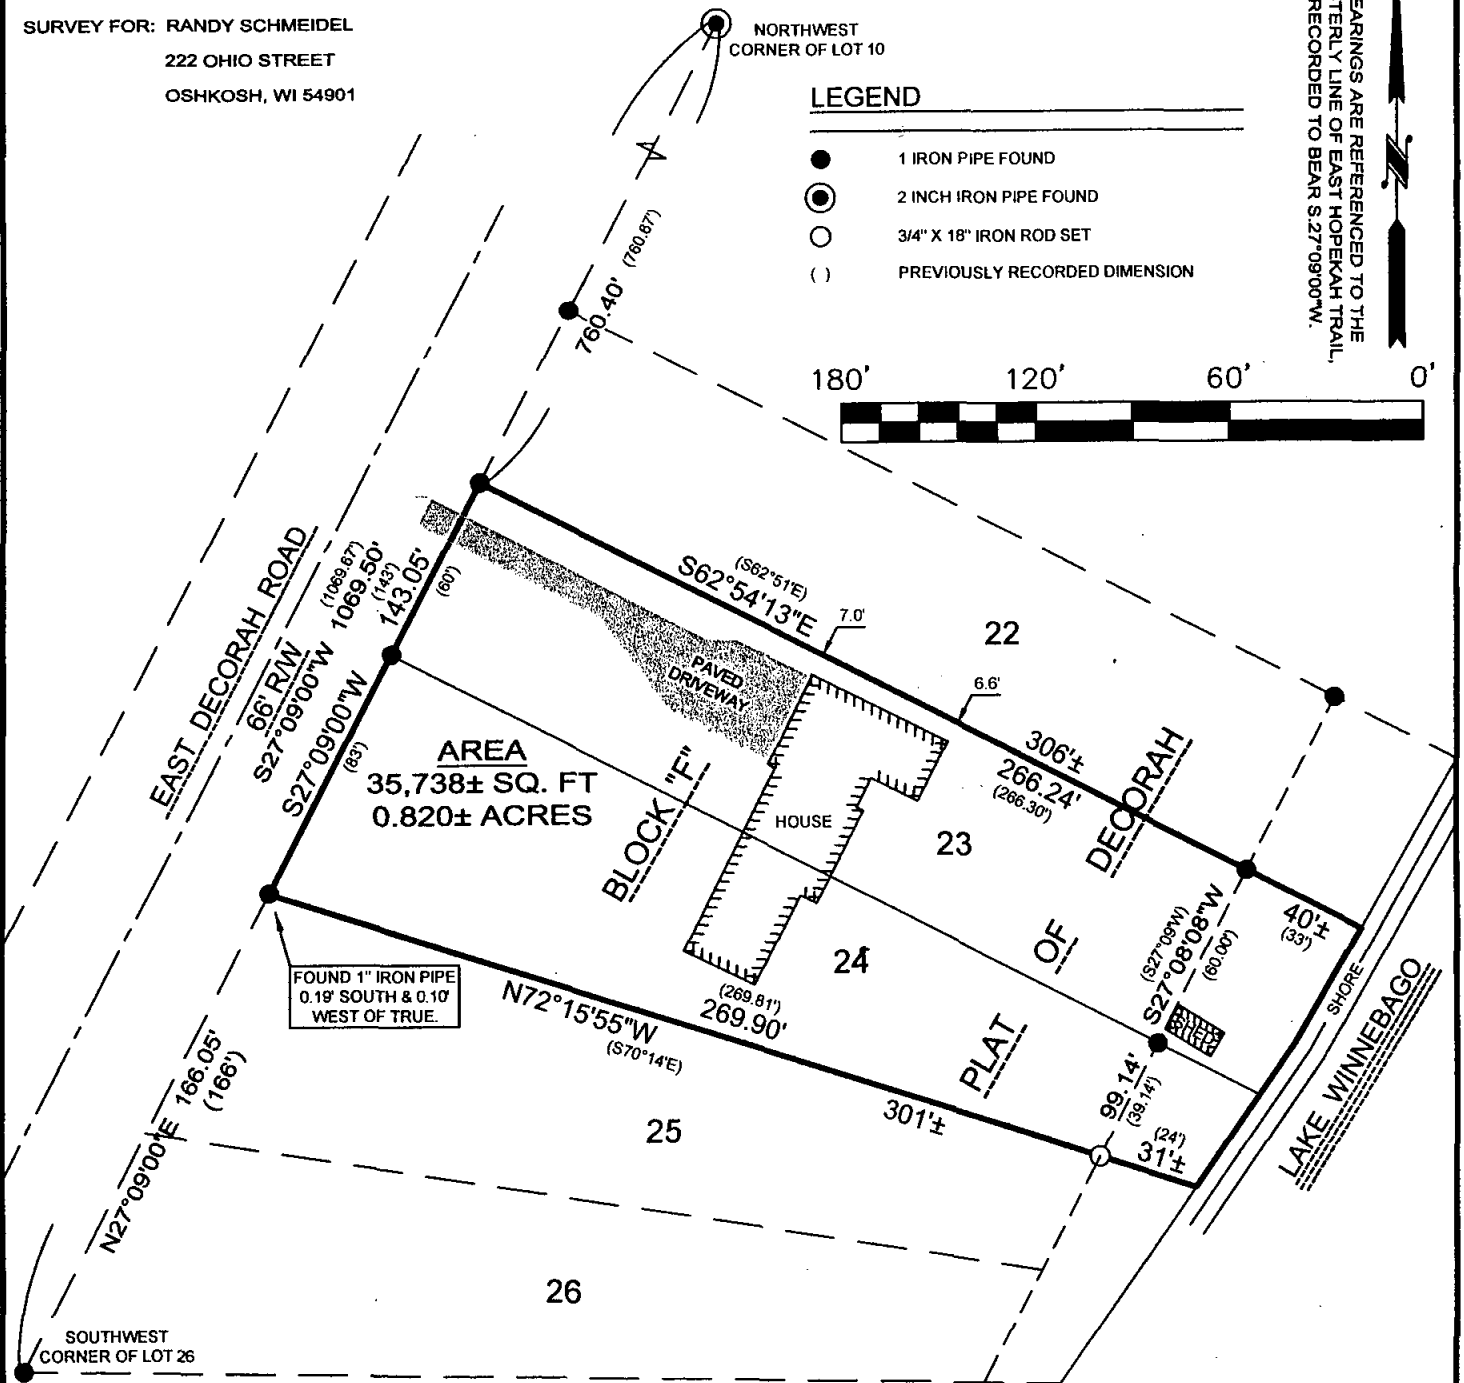

SURVEYOR'S CERTIFICATE:

I, LAWRENCE C. KRIESCHER, WISCONSIN REGISTERED LAND SURVEYOR, HEREBY CERTIFY THAT I HAVE
SURVEYED THE ABOVE DESCRIBED PROPERTY AND THAT THE MAP SHOWN IS A TRUE AND ACCURATE
REPRESENTATION THEREOF TO THE BEST OF MY KNOWLEDGE AND BELIEF.

DATED THIS 30TH DAY OF MARCH 2009

LAWRENCE C. KRIESCHER
WISCONSIN REGISTERED LAND SURVEYOR S-1599
LAWRENCE C. KRIESCHER



NOTEBOOK: 10 PAGE: 17

L.C. KRIESCHER AND ASSOCIATES LLC.
140 WEST MAIN STREET P.O. BOX 14
WINNECONNE, WI 54986

920-582-0133

BOUNDARY SURVEY
&
LAND DESIGN

PROJECT NO.: 281201

FILE NO.: C:/2009/DWG/SCHMEIDEL.DWG

DWG. NO.: L-349