


LOT 7 OF BLOCK E OF "DECORAH", IN SECTION 28, TOWNSHIP 17 NORTH,
RANGE 17 EAST, TOWN OF BLACK WOLF, WINNEBAGO COUNTY, WISCONSIN.

BEARINGS ARE REFERENCED TO
MATCH "DECORAH"

Scale 1 inch = 50 feet

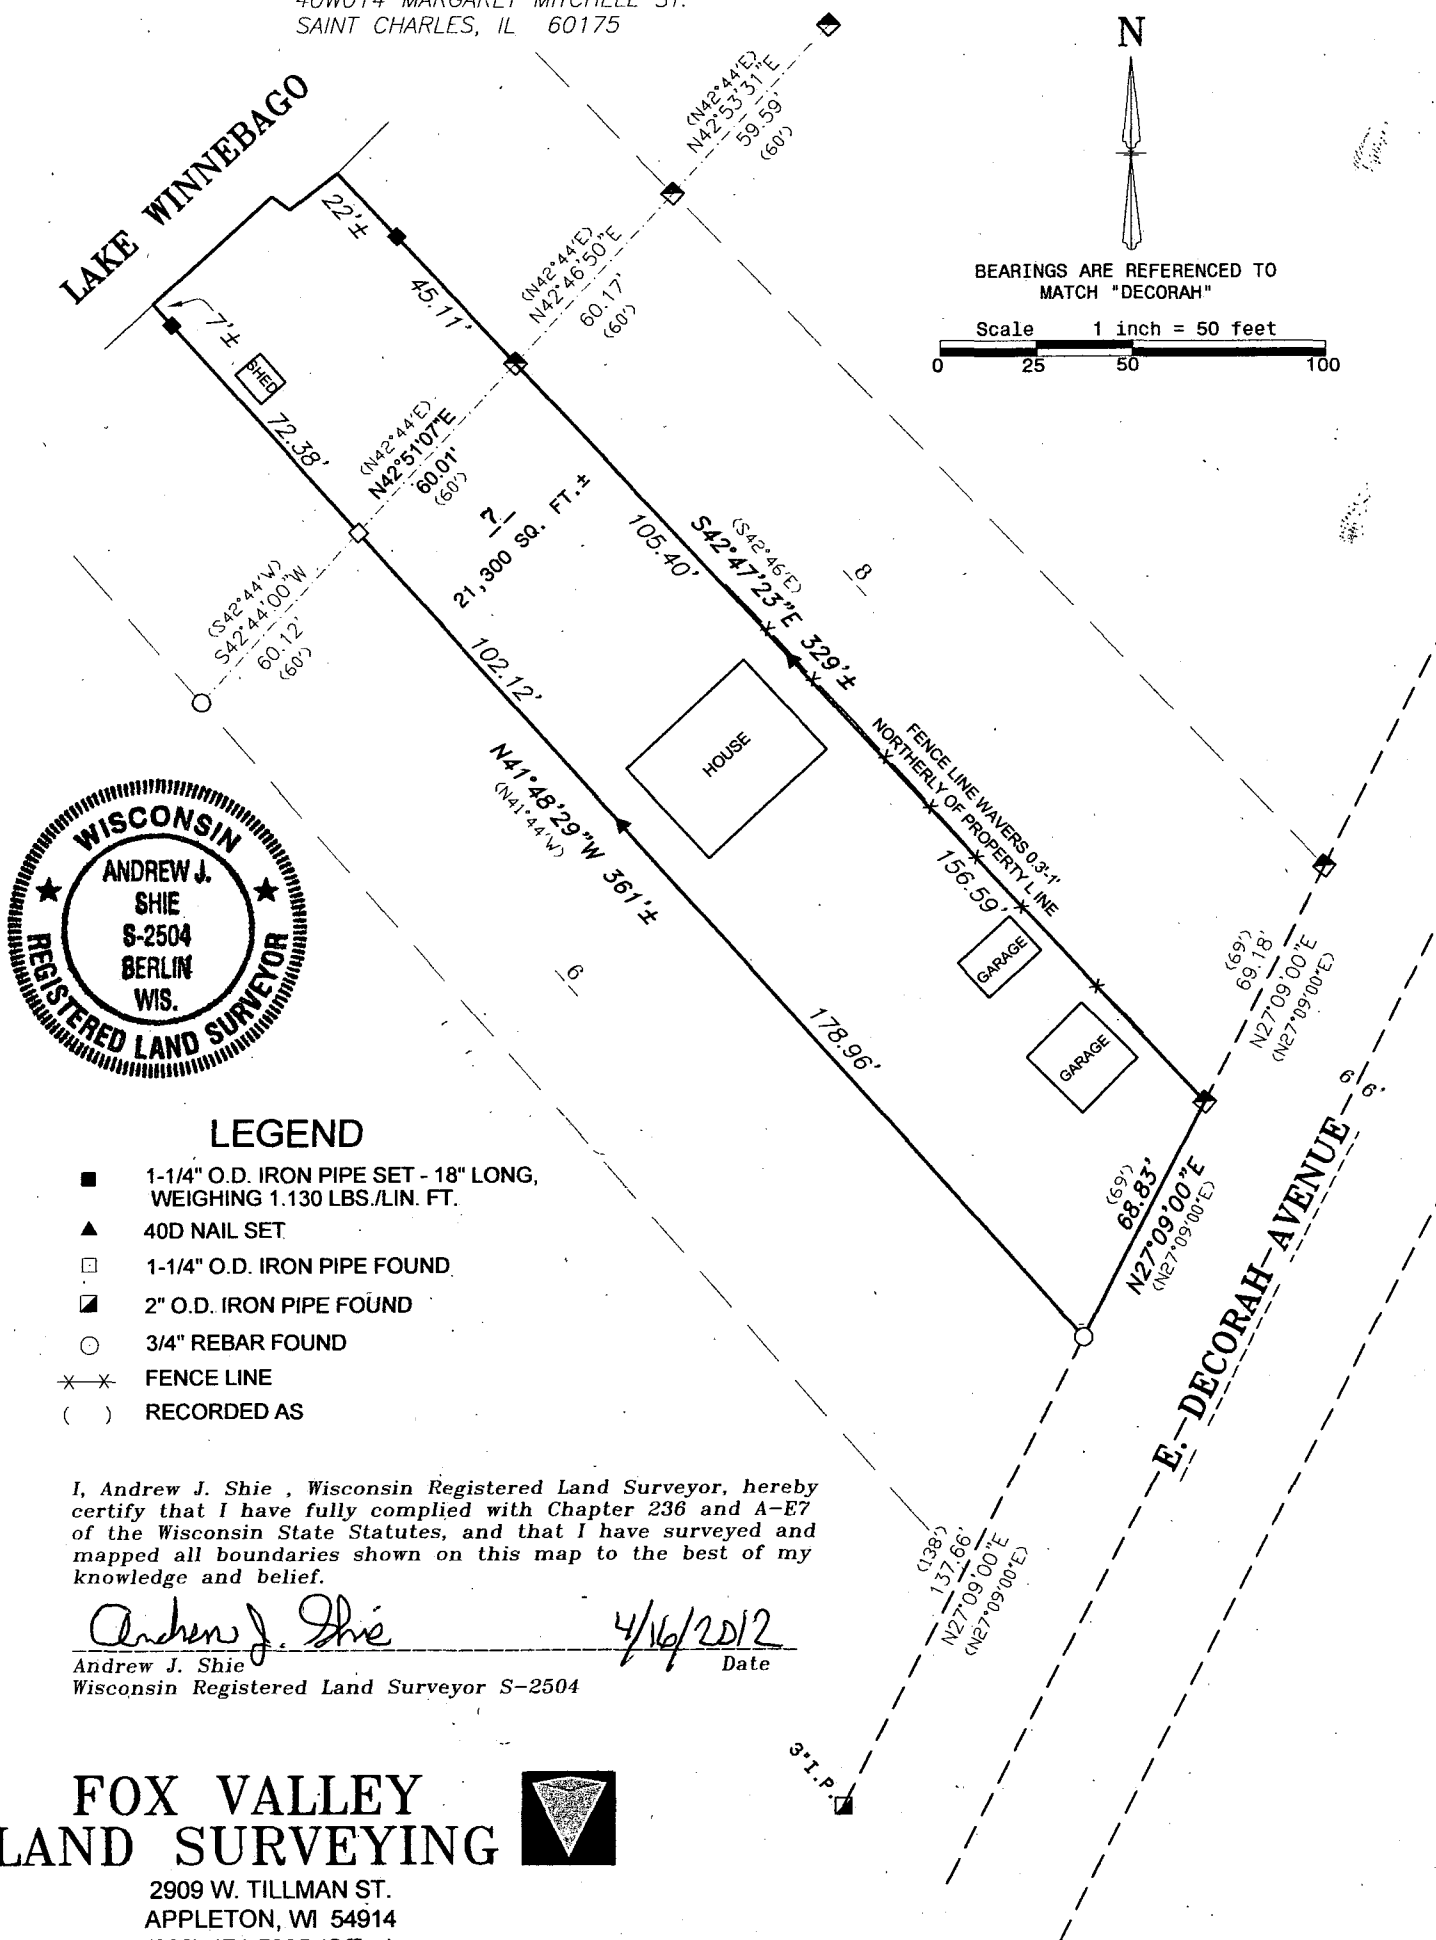

LEGEND

- 1-1/4" O.D. IRON PIPE SET - 18" LONG,
 WEIGHING 1.130 LBS./LIN. FT.
 ▲ 40D NAIL SET
 □ 1-1/4" O.D. IRON PIPE FOUND
 ▣ 2" O.D. IRON PIPE FOUND
 ○ 3/4" REBAR FOUND
 ✕ ✕ FENCE LINE
 () RECORDED AS

I, Andrew J. Shie , Wisconsin Registered Land Surveyor, hereby certify that I have fully complied with Chapter 236 and A-E7 of the Wisconsin State Statutes, and that I have surveyed and mapped all boundaries shown on this map to the best of my knowledge and belief.

Andrew J. Shie
Wisconsin Registered Land Surveyor S-2504

FOX VALLEY
LAND SURVEYING



2909 W. TILLMAN ST.
APPLETON, WI 54914
(920) 474-5025 (Office)
(920) 410-3379 (Cell)

email: foxvalleylandsurveying@gmail.com
website: foxvalleylandsurveying.com
PROJECT NO. 171728-1