

PLAT OF SURVEY FOR JOEL STREBLOW


THE NE 1/4 AND THE NW 1/4 AND PART OF THE SW 1/4 ALL IN THE SW 1/4 OF SECTION 29, T. 17 N., T. 17 E., TOWN OF BLACK WOLF, WINNEBAGO COUNTY, WISCONSIN.



BEARINGS ARE ORIENTED TO THE WEST LINE OF THE SW 1/4 OF SECTION 29, T. 17 N., R. 17 E., ASSUMED BEARING, NORTH 00° 32' 05" EAST, ACCORDING TO THE WINNEBAGO COUNTY COORDINATE SYSTEM.

LEGEND

- 1.3" X 18" IRON PIPE SET
- △ MAG NAIL SET
- ⊠ RAILROAD SPIKE W/ CROSS CUT
- 1" IRON PIPE FOUND
- ⊗ REBAR FOUND
- ⊕ BCAM FOUND
- () RECORDED AS

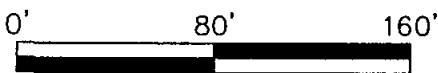


SCALE: 1" = 80'




GERALD M. RISKE

0-17-06

DETAIL DRAWING "B"

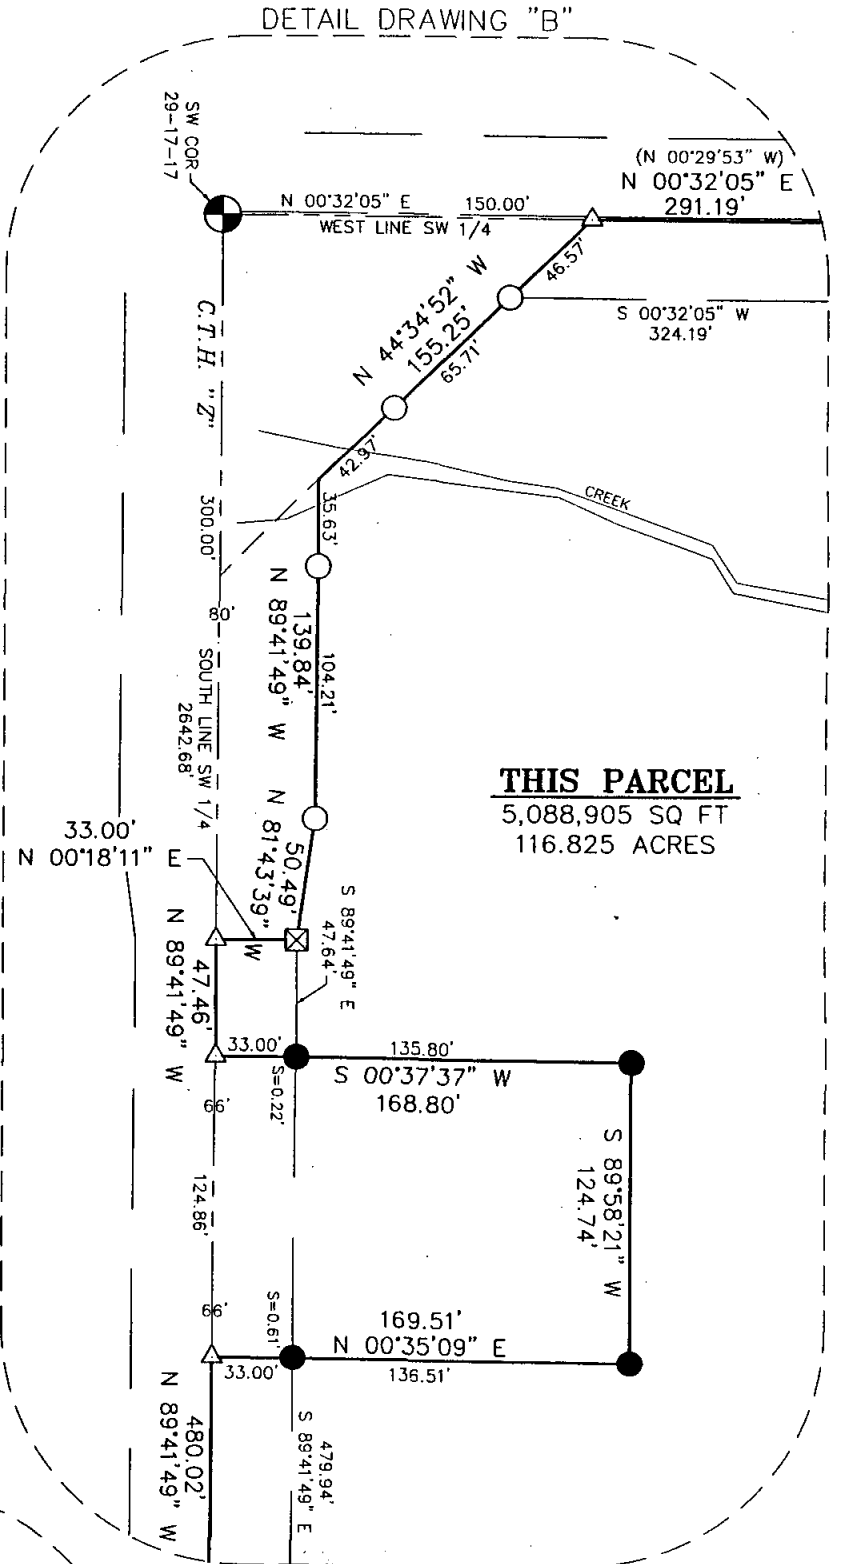

DETAIL DRAWING "A"

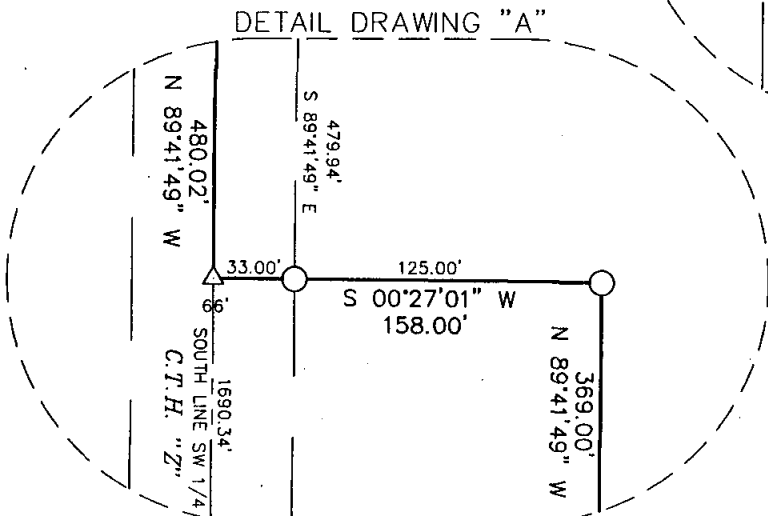

TRI-COUNTY LAND SURVEYING, LLC
YEAR ROUND SURVEYING
GERALD M. RISKE

REGISTERED LAND SURVEYOR, S-1203
N6687 WRIGHTWAY DR. STE. F FOND DU LAC, WI 54937
PHONE: (920)906-3704 FAX: (920)906-3705
JOB NO. 06032 FILE: 29-1717B.TXT FILE: 29-17-17.DWG

C: TD R: JH D: RW, TB