


PLAT OF SURVEY

THE EAST LINE OF LOT 2 OF CERTIFIED SURVEY MAP 6419, AND THE EAST LINE OF LOT 4 OF CERTIFIED SURVEY MAP 4448, BEING PART OF THE NORTHWEST 1/4 OF THE NORTHEAST 1/4, AND PART OF THE SOUTHWEST 1/4 OF THE NORTHEAST 1/4, ALL IN SECTION 30, TOWNSHIP 17 NORTH, RANGE 17 EAST, TOWN OF BLACK WOLF, WINNEBAGO COUNTY, WISCONSIN.

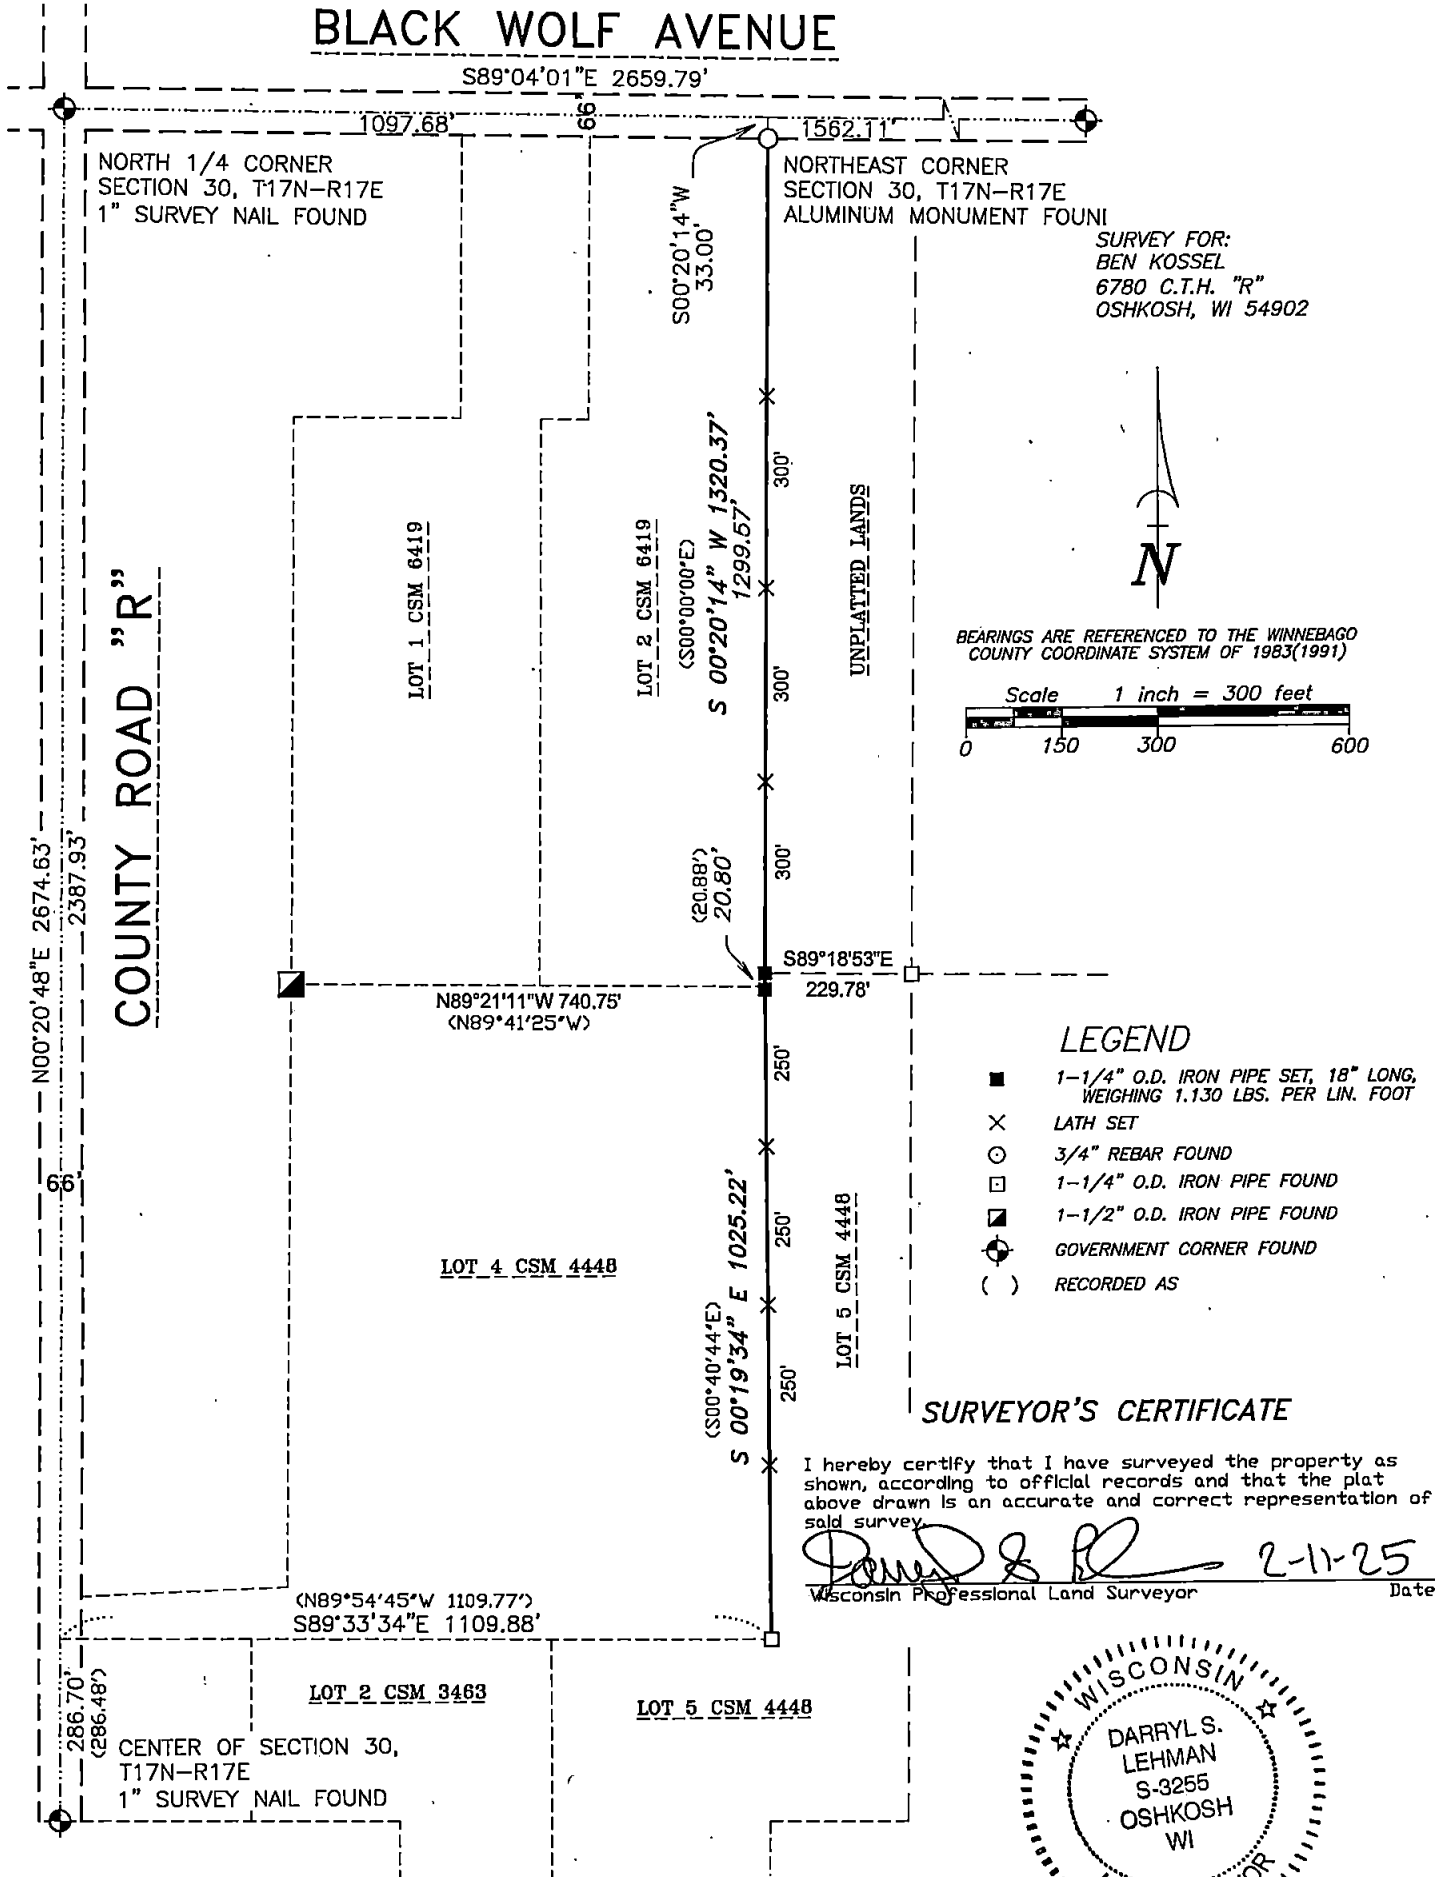

Martenson & Eisele, Inc.

101 West Main Street
Omro, WI 54963
www.martenson-eisele.com
P 920.685.6240

Planning
Environmental
Surveying
Engineering
Architecture

PROJECT NO. 0-1729-004
FILE 1729004POS.DWG
THIS INSTRUMENT WAS DRAFTED BY: DSL