
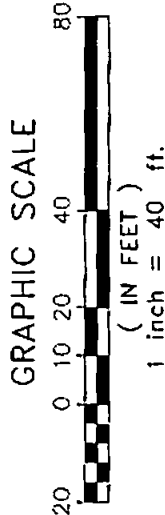


PLAT OF SURVEY

SURVEYOR'S CERTIFICATE:

I, MARK REINSCH, WISCONSIN REGISTERED LAND SURVEYOR, CERTIFY THAT I HAVE SURVEYED THE ABOVE DESCRIBED PROPERTY AND THAT THE ABOVE MAP IS A CORRECT REPRESENTATION THEREOF AND SHOWS THE SIZE AND LOCATION OF THE PROPERTY, ITS EXTERIOR BOUNDARIES, THE LOCATIONS AND DIMENSIONS OF ALL VISIBLE STRUCTURES THEREON. BOUNDARY FENCES, APPARENT EASEMENTS AND ROADWAYS AND VISIBLE ENCROACHMENTS, IF ANY. THIS SURVEY IS MADE FOR THE EXCLUSIVE USE OF THE PRESENT OWNERS OF THE PROPERTY AND ALSO THOSE WHO PURCHASE, MORTGAGE OR GUARANTEE TITLE THERETO, WITHIN ONE (1) YEAR FROM THE DATE HEREOF.

MARK REINSCH
LAND SURVEYOR 5-2597-008

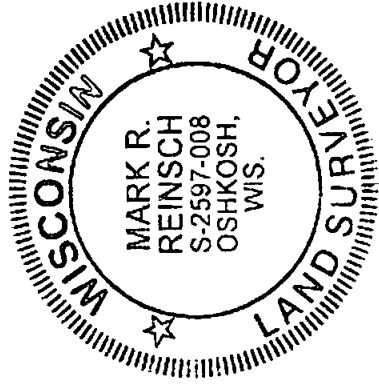

0
Z
W
G
W
F


- () INDICATES RECORDED DIMENSION WHERE DIFFERENT FROM ACTUAL MEASUREMENT
- OR  SECTION OR 1/4 SECTION CORNER AS DESCRIBED
- 1" DIA. IRON PIPE FOUND (UNLESS OTHERWISE NOTED)
- 1" DIA. IRON PIPE, 18" LONG-SET (UNLESS OTHERWISE NOTED)
- ⊗ POWER POLE
- ⊙ GUY WIRE
- SANITARY CLEANOUT OR SEPTIC VENT
- ☒ ELECTRIC METER
- OR W—OVERHEAD WIRES

PART OF GOVERNMENT LOT 4 DESCRIBED AS THE NORTH 100 FEET OF THE SOUTH 283 FEET LYING EAST OF U.S. HIGHWAY "45", IN SECTION 33, T17N, R17E, IN THE TOWN OF BLACK WOLF, WINNEBAGO COUNTY, WISCONSIN.

JULY 3, 2009

SURVEY FOR: PAUL AND ROBIN GOEDDERZ

JOB. 7004723-TAT

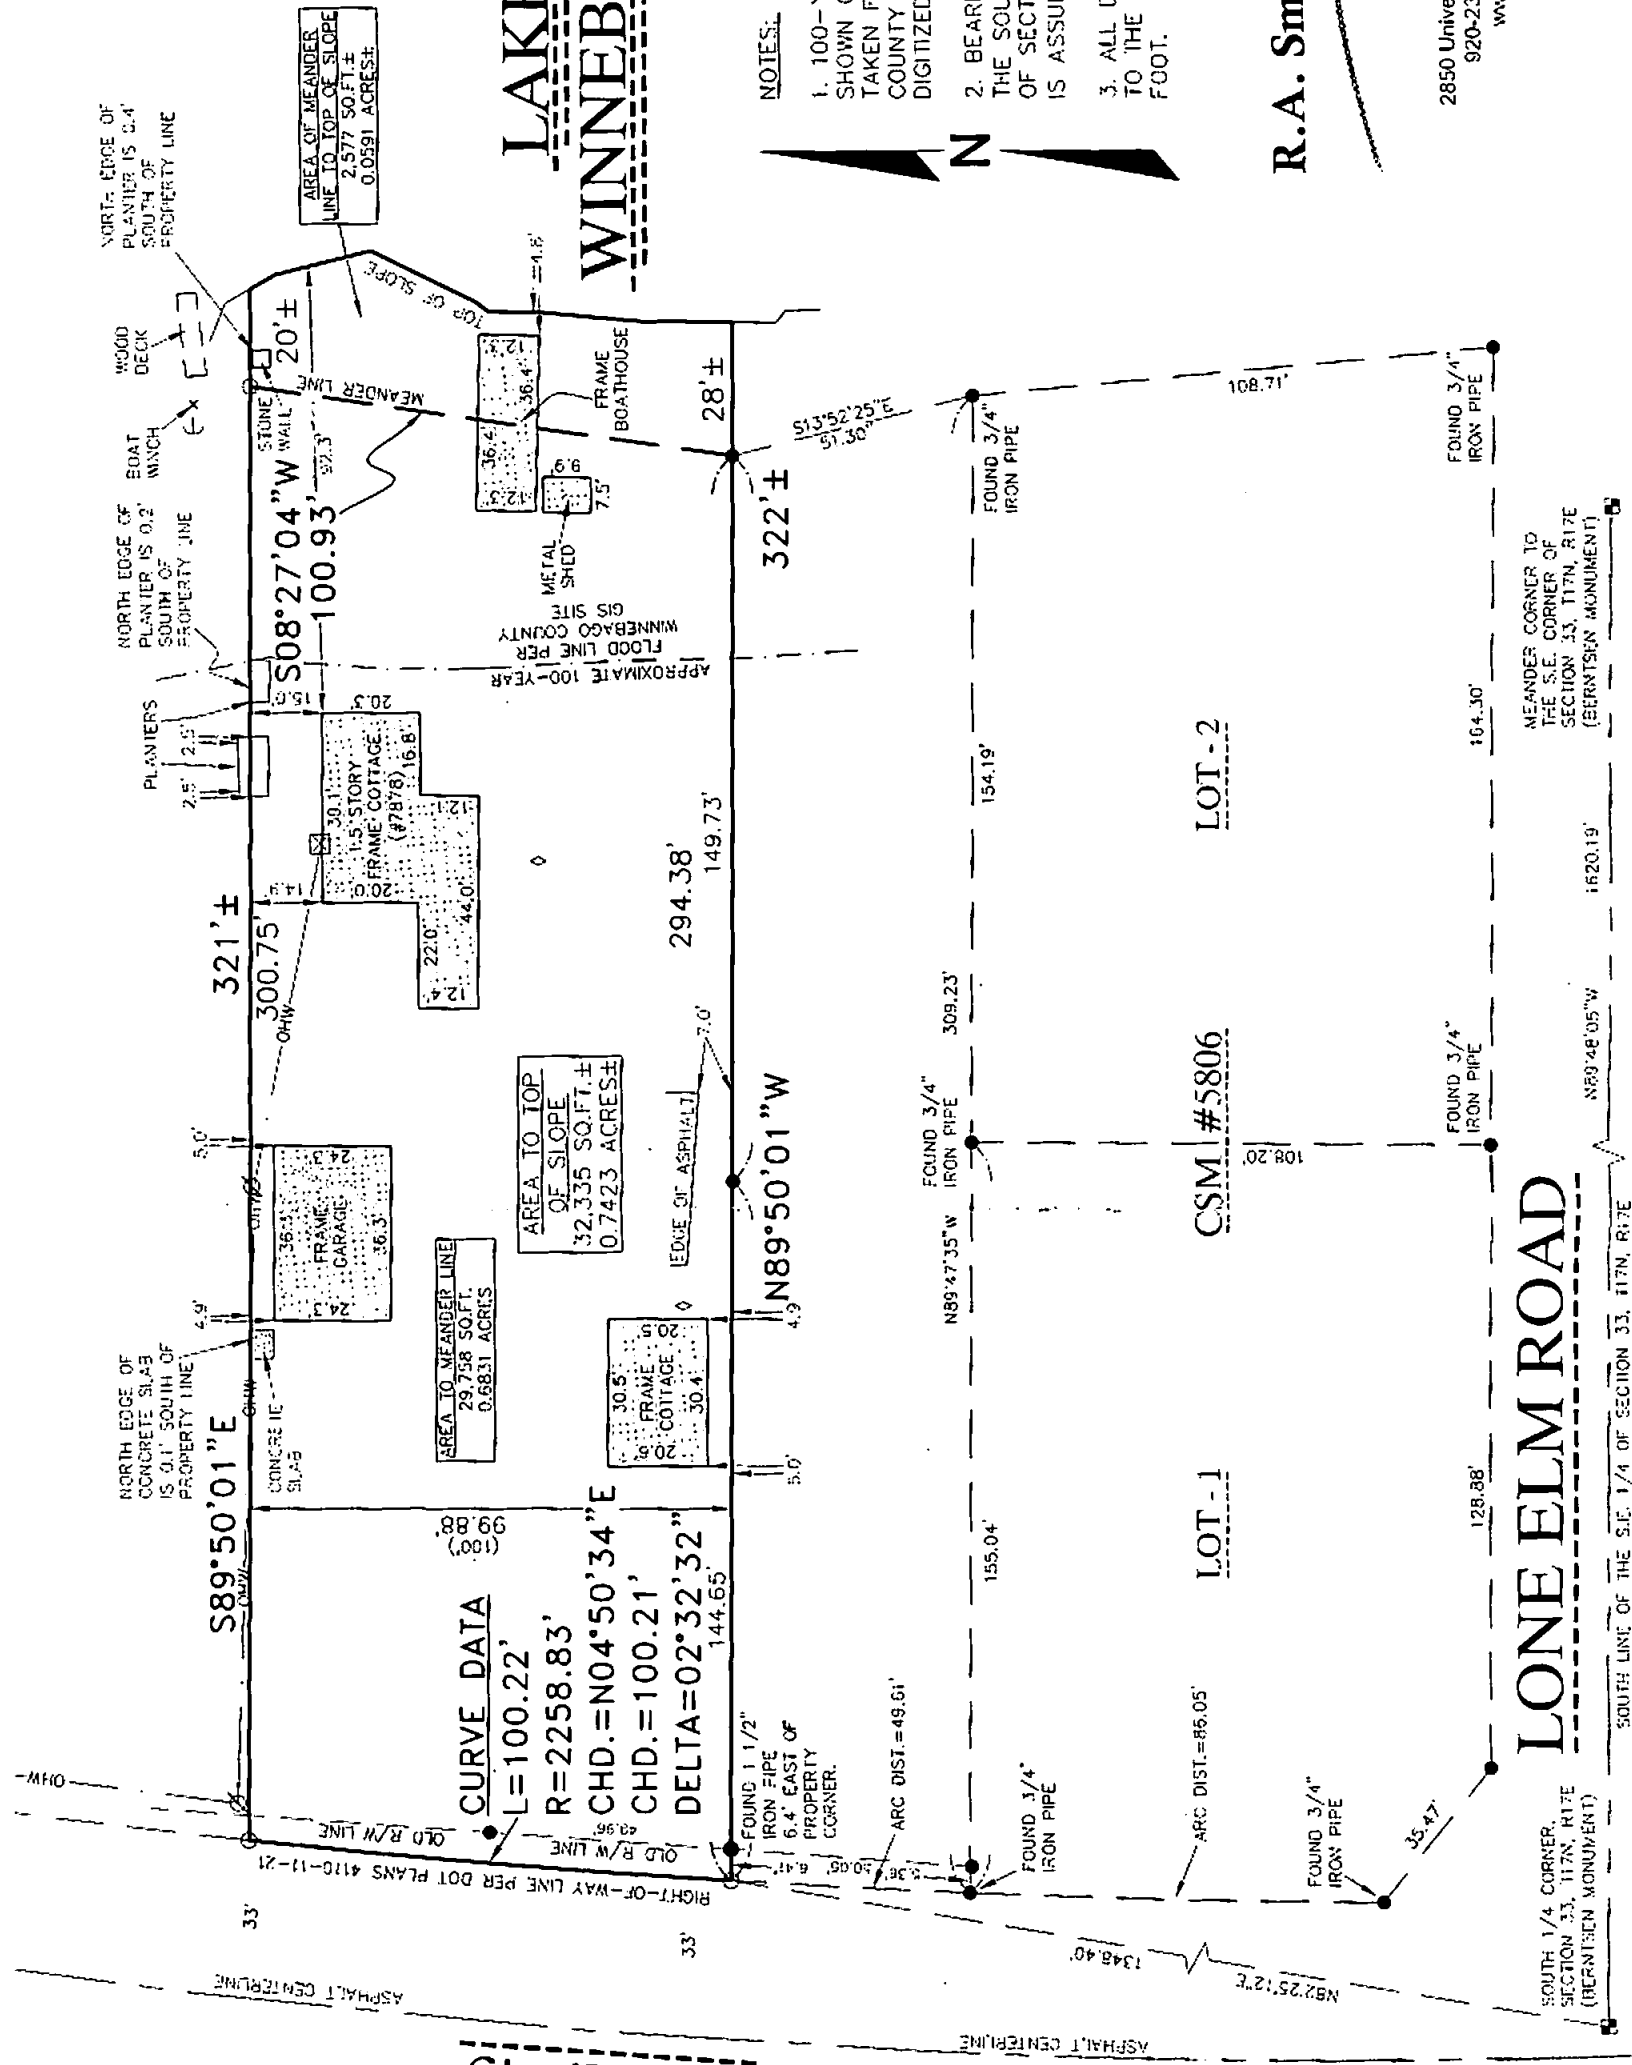

NOTES:

1. 100-YEAR FLOOD PLAIN LINE SHOWN ON THIS SURVEY HAS BEEN TAKEN FROM THE WINNEBAGO COUNTY GIS SITE AND HAS BEEN DIGITIZED INTO THIS SURVEY.
2. BEARINGS ARE REFERENCED TO THE SOUTH LINE OF THE S.E. 1/4 OF SECTION 33, T17N, R17E, WHICH IS ASSUMED TO BEAR N89°48'05"W.
3. ALL DISTANCES ARE MEASURED TO THE NEAREST HUNDREDTH OF A FOOT.

R.A. Smith National, Inc.

*Beyond Surveying
and Engineering*

2850 Universal Street, Oshkosh WI 54904
920-233-2884 Fax 920-231-9872
www.rasmitnational.com

071101SD:AMP 0711201SD
*07AMP 0711201SD

SHEET 1 OF 1