

SURVEYOR'S CERTIFICATE:



I, MARK REINSCH, WISCONSIN REGISTERED LAND SURVEYOR, CERTIFY THAT I HAVE SURVEYED THE ABOVE DESCRIBED PROPERTY AND THAT THE ABOVE MAP IS A CORRECT REPRESENTATION THEREOF AND SHOWS THE SIZE AND LOCATION OF THE PROPERTY, ITS EXTERIOR BOUNDARIES, THE LOCATIONS AND DIMENSIONS OF ALL VISIBLE STRUCTURES THEREON, BOUNDARY FENCES, APPARENT EASEMENTS AND ROADWAYS AND VISIBLE ENCROACHMENTS, IF ANY. THIS SURVEY IS MADE FOR THE EXCLUSIVE USE OF THE PRESENT OWNERS OF THE PROPERTY AND ALSO THOSE WHO PURCHASE, MORTGAGE OR GUARANTEE TITLE HERETO, WITHIN ONE (1) YEAR FROM THE DATE HEREOF.

MARK REINSCH
LAND SURVEYOR S-2597-008

Mark R. Reinsch

7-9-09

DATE

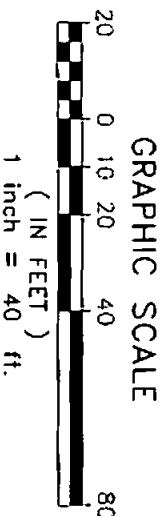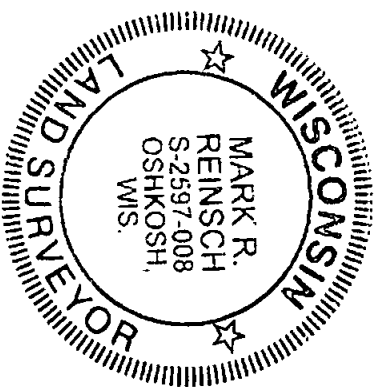

LEGEND

- () INDICATES RECORDED DIMENSION WHERE DIFFERENT FROM ACTUAL MEASUREMENT
- OR SECTION OR 1/4 SECTION CORNER AS DESCRIBED
- 1" DIA. IRON PIPE FOUND (UNLESS OTHERWISE NOTED)
- 1" DIA. IRON PIPE, 18" LONG-SET (UNLESS OTHERWISE NOTED)
- Ø POWER POLE
- ↑ GUY WIRE
- ⊕ SANITARY CLEANOUT OR SEPTIC VENT
- ⊗ ELECTRIC METER
- × 780.55 INDICATES EXISTING SPOT ELEVATION BASED ON NGVD29 DATUM
- OHV—OVERHEAD WIRES


PLAT OF SURVEY
AND FLOOD PLAIN SURVEY

PART OF GOVERNMENT LOT 4 DESCRIBED AS THE NORTH 100 FEET OF THE SOUTH 283 FEET LYING EAST OF U.S. HIGHWAY "45", IN SECTION 33, T17N, R17E, IN THE TOWN OF BLACK WOLF, WINNEBAGO COUNTY, WISCONSIN.

JULY 3, 2009

SURVEY FOR: PAUL AND ROBIN GOEDDERZ

JOB: 7004723-TA1

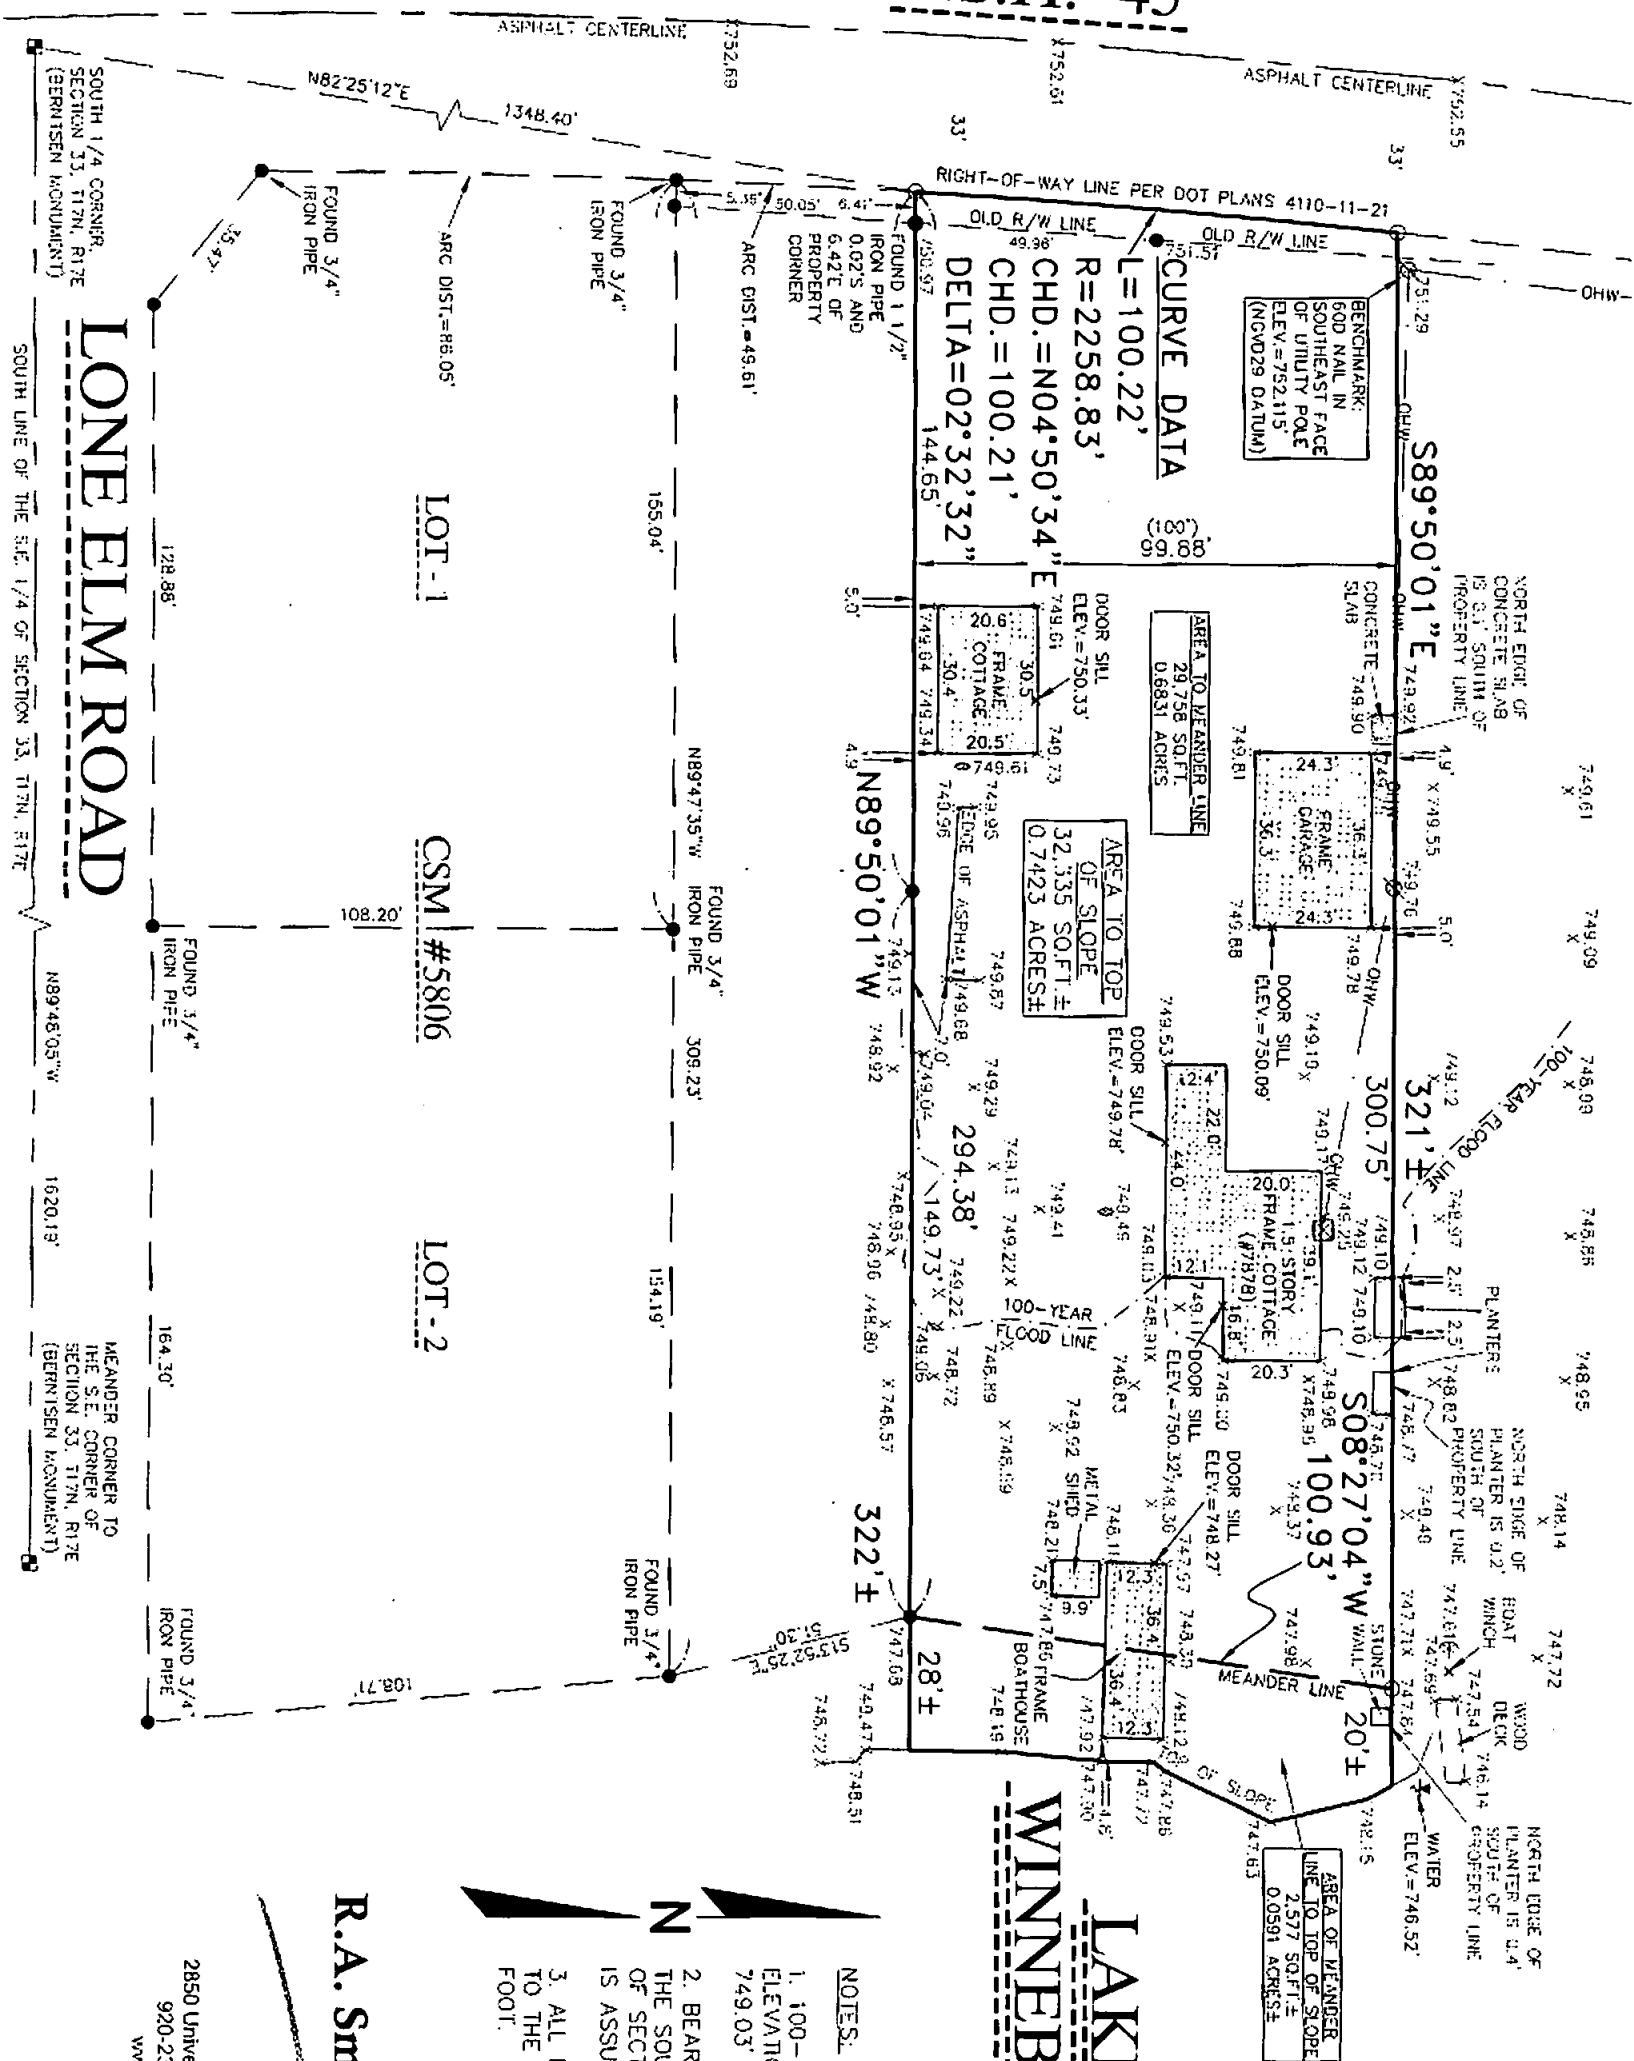

LAKE
WINNEBAGO

R.A. Smith National, Inc.

Beyond Surveying
and Engineering

2850 Universal Street, Oshkosh WI 54904
920-233-2884 Fax 920-231-9872
www.rasmithnational.com

D.L. 7044723 10/09/09
PS1011040.dwg/PS1011040