


PART OF THE SOUTHWEST 1/4 OF THE NORTHEAST 1/4, IN SECTION 33, TOWNSHIP 17 NORTH,
RANGE 17 EAST, TOWN OF BLACK WOLF, WINNEBAGO COUNTY, WISCONSIN.

PART OF THE SOUTHWEST 1/4 OF THE NORTHEAST 1/4, IN SECTION 33, TOWNSHIP 17 NORTH,
RANGE 17 EAST, TOWN OF BLACK WOLF, WINNEBAGO COUNTY, WISCONSIN.

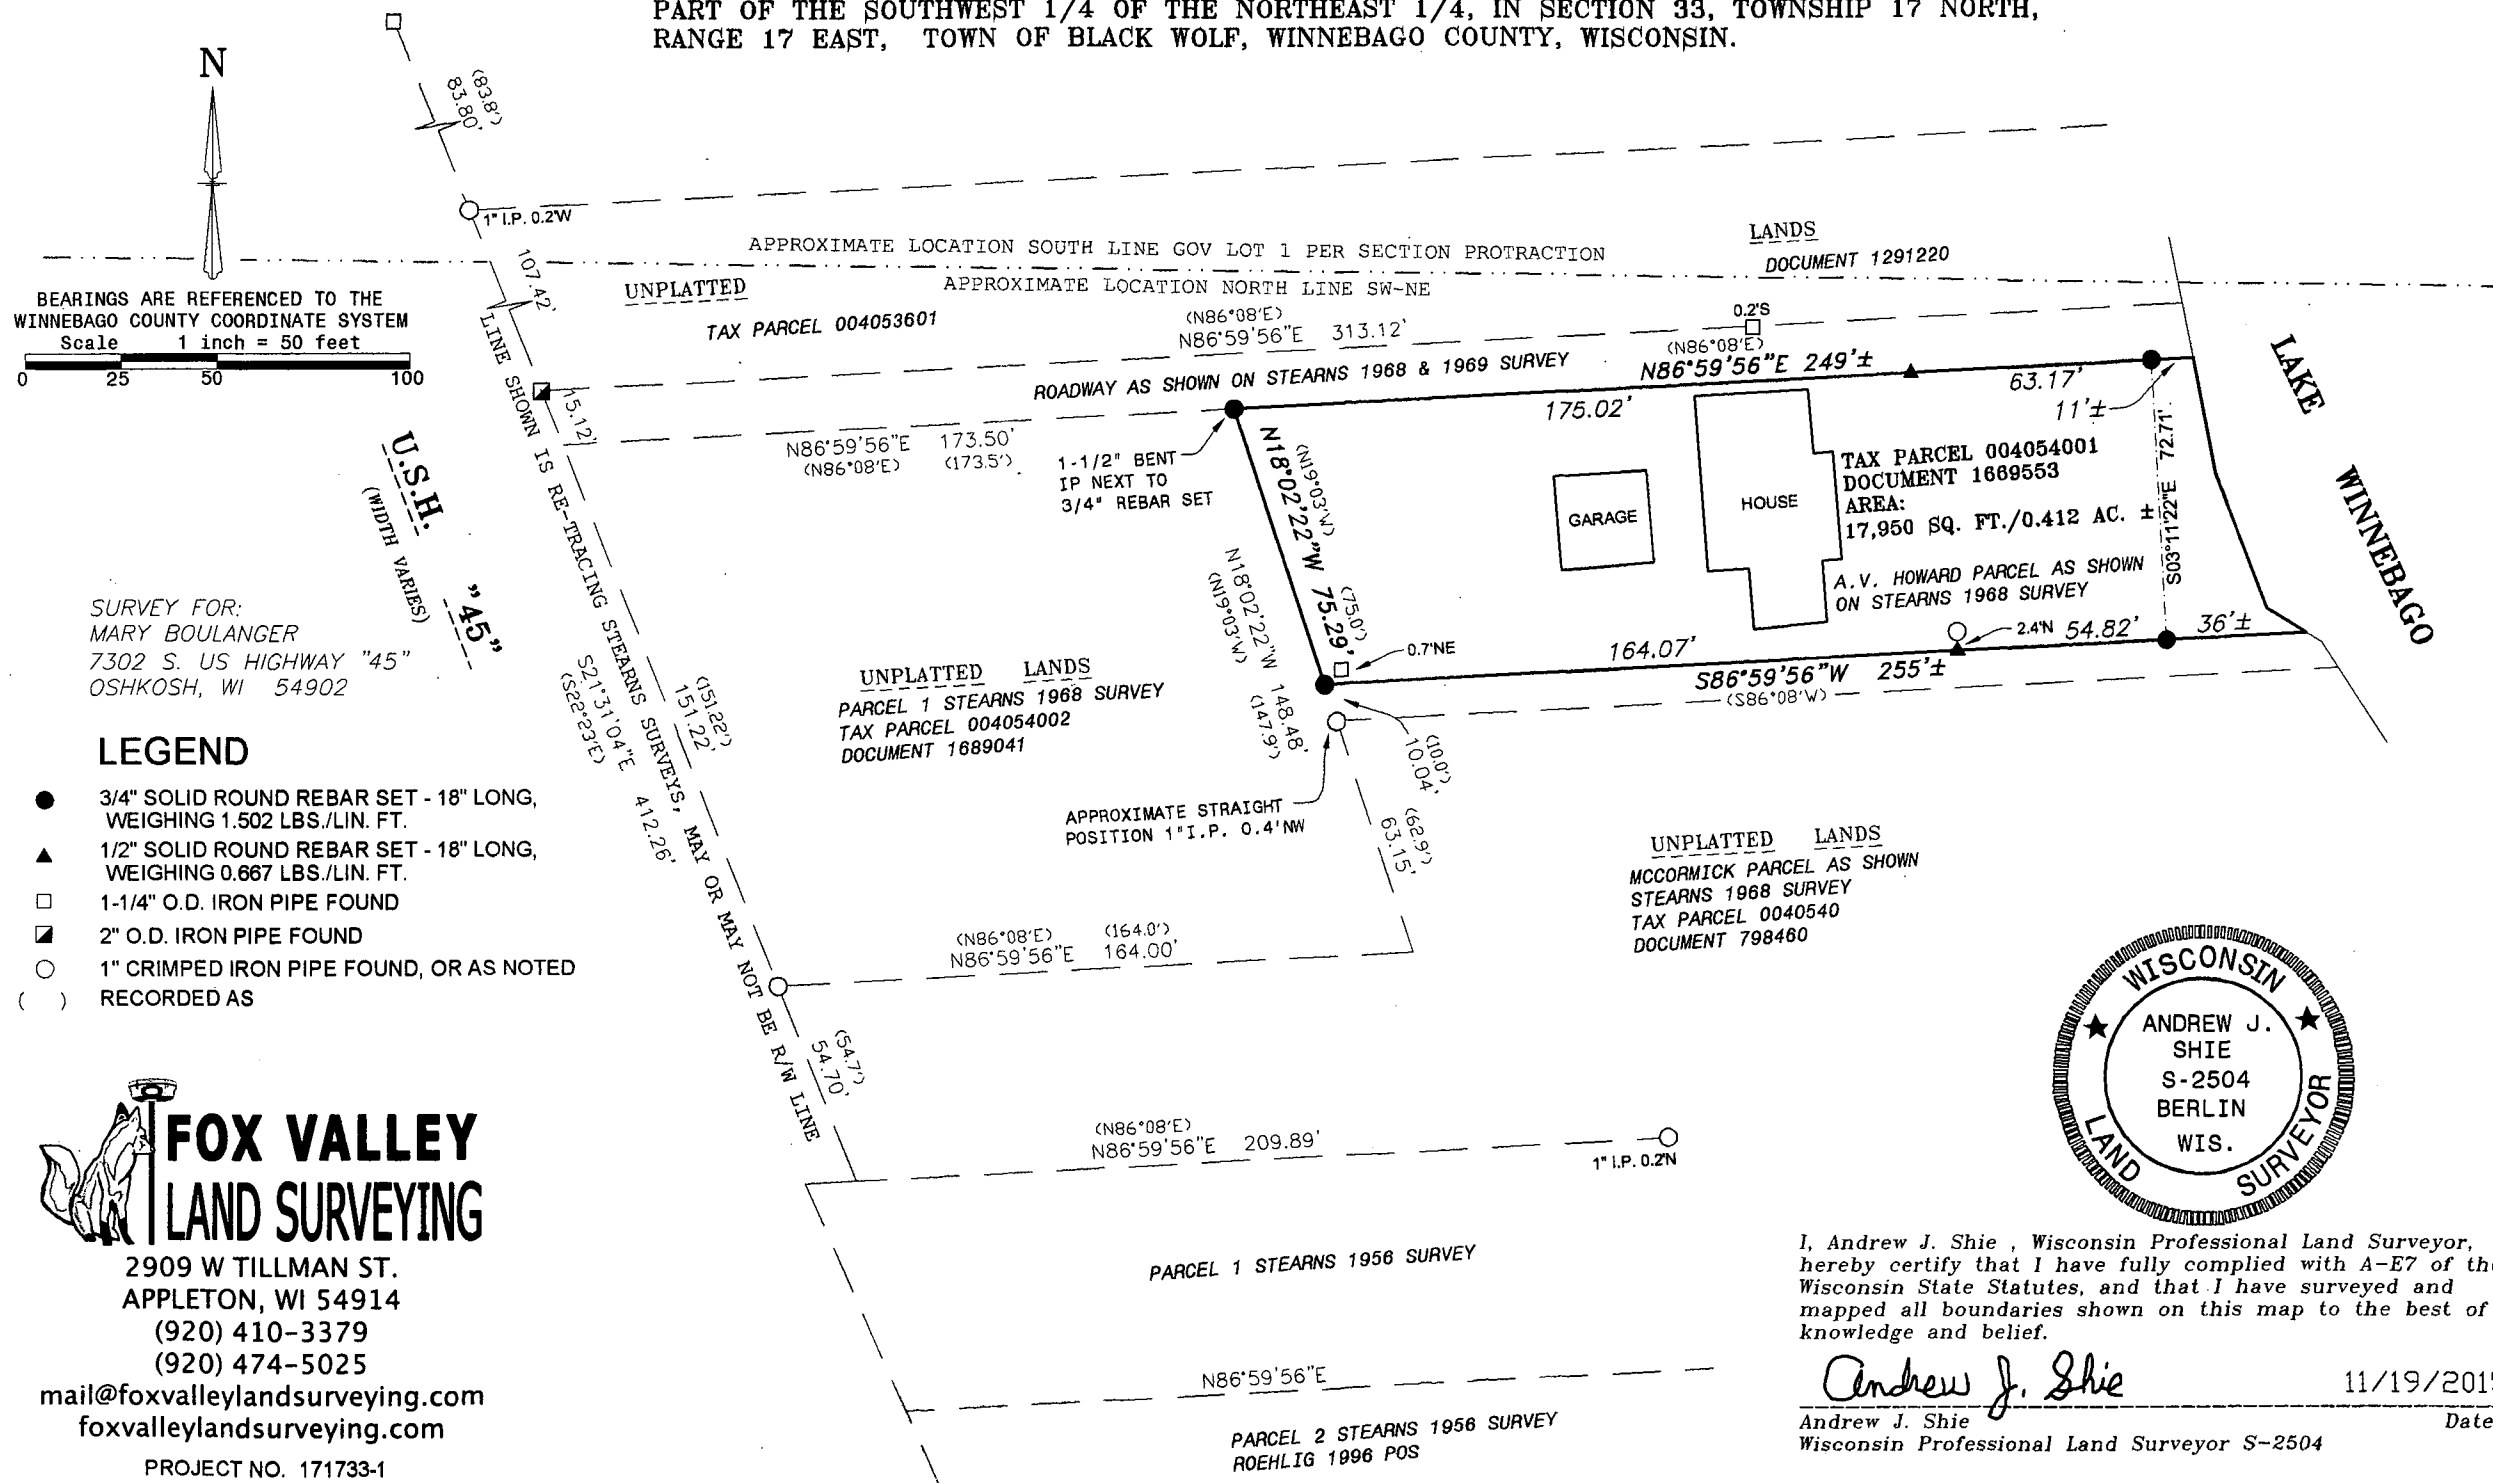

I, Andrew J. Shie , Wisconsin Professional Land Surveyor,
hereby certify that I have fully complied with A-E7 of the
Wisconsin State Statutes, and that I have surveyed and
mapped all boundaries shown on this map to the best of
knowledge and belief.

Andrew J. Shie

Andrew J. Shie
Wisconsin Professional Land Surveyor S-2504

11/19/2015

Date _____