


# PLAT OF SURVEY

THE SOUTH 5.8 RODS OF THE WEST 56 RODS OF THE NORTHWEST 1/4 OF THE SOUTHWEST 1/4, AND THE WEST 56 RODS OF THE SOUTHWEST 1/4 OF THE SOUTHWEST 1/4, ALL IN SECTION 1, TOWNSHIP 18 NORTH, RANGE 14 EAST, TOWN OF OMRO, WINNEBAGO COUNTY, WISCONSIN.

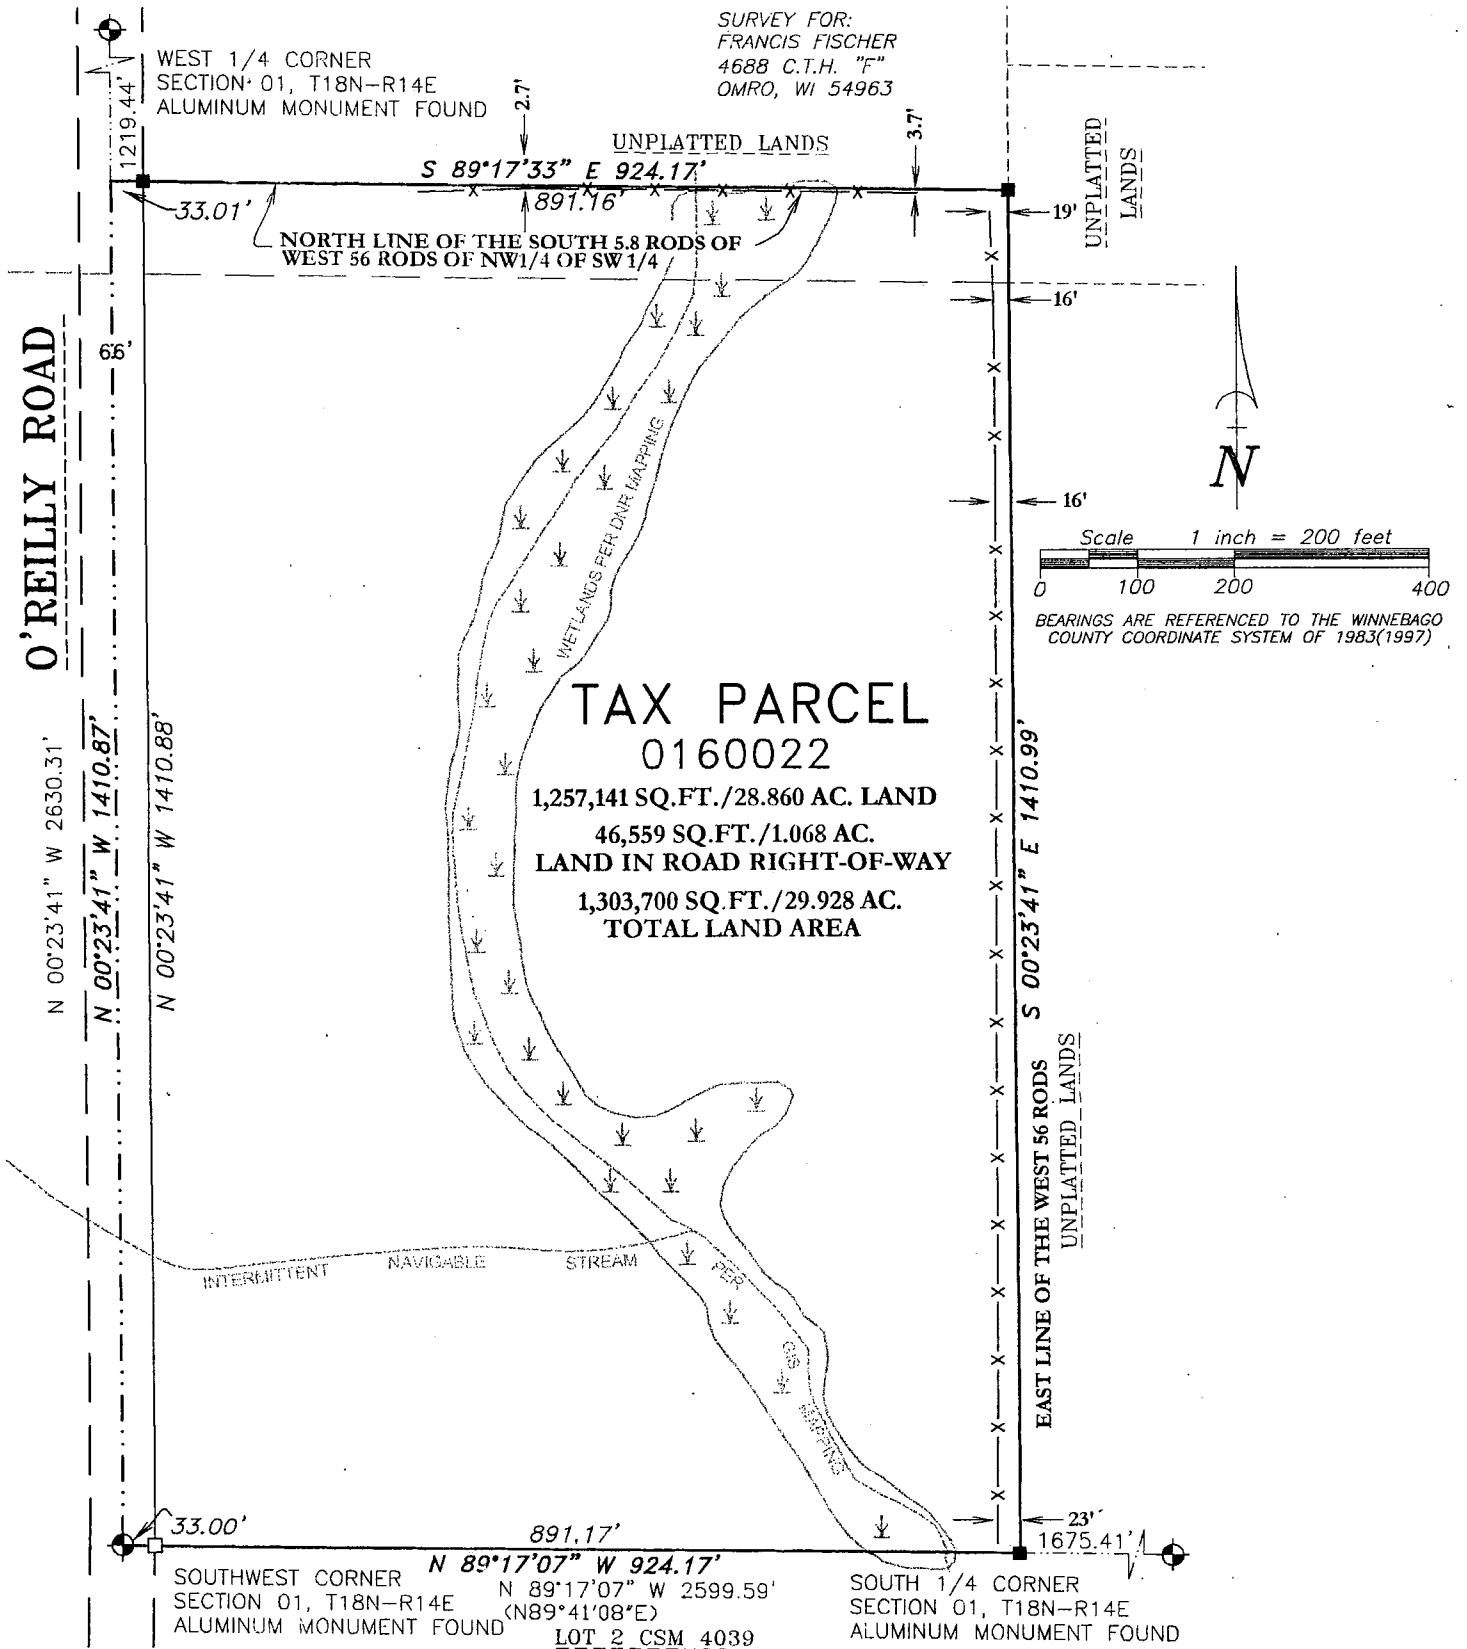

## SURVEYOR'S CERTIFICATE

I hereby certify that I have surveyed the property as shown, according to official records and that the plat above drawn is an accurate and correct representation of said survey.

*James E. Smith* JAN 8, 2018  
Wisconsin Professional Land Surveyor Date


## LEGEND

- 1-1/4" O.D. IRON PIPE SET, 18" LONG, WEIGHING 1.130 LBS. PER LIN. FOOT
- 1-1/4" O.D. IRON PIPE FOUND
- ⊙ GOVERNMENT CORNER FOUND
- ×× FENCE LINE
- ( ) RECORDED AS

Martenson & Eisele, Inc.

101 West Main Street  
Omro, WI 54963  
www.martenson-eisele.com  
P 920.685.6240 F 920.685.6340

Planning  
Environmental  
Surveying  
Engineering  
Architecture

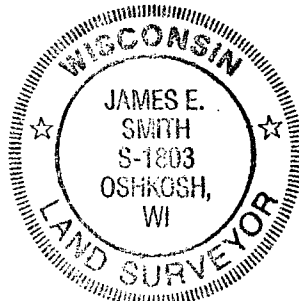

PROJECT NO. 0-2192-001

FILE 2192001POS.DWG

THIS INSTRUMENT WAS DRAFTED BY: DSL