

PLAT OF SURVEY


PART OF THE WEST 80 ACRES OF THE NORTHWEST 1/4, AND PART OF THE NORTHEAST 1/4 OF THE NORTHWEST 1/4, AND PART OF THE SOUTHEAST 1/4 OF THE NORTHWEST 1/4, ALL IN SECTION 6, TOWNSHIP 18 NORTH, RANGE 14 EAST, TOWN OF RUSHFORD, WINNEBAGO COUNTY, WISCONSIN.

LEGEND

- 1-1/4" O.D. IRON PIPE SET, 18" LONG, WEIGHING 1.130 LBS. PER LIN. FOOT
- 1-1/4" O.D. IRON PIPE FOUND
- SET "MAG" NAIL
- GOVERNMENT CORNER FOUND
- RECORDED AS

Curve	Radius	Delta	Length	Chord Bearing	Chord	Tangent In	Tangent Out
1	792.00'	027°52'09"	385.24'	N 30°29'12.5" W	381.45'	N 16°33'08" W	N 44°25'17" W
2	782.00'	009°23'15"	128.13'	N 49°06'53.5" W	127.98'	N 44°25'16" W	N 53°48'31" W
3	825.00'	027°52'09"	401.29'	N 30°29'12.5" W	397.34'	N 16°33'08" W	N 44°25'17" W
4	815.00'	011°56'12"	169.79'	N 50°23'22.0" W	169.49'	N 44°25'16" W	N 56°21'28" W

NOTE:
TOTAL AREA OF 3 TAX PARCELS = 1,061,608 SQ.FT./24.371 AC.

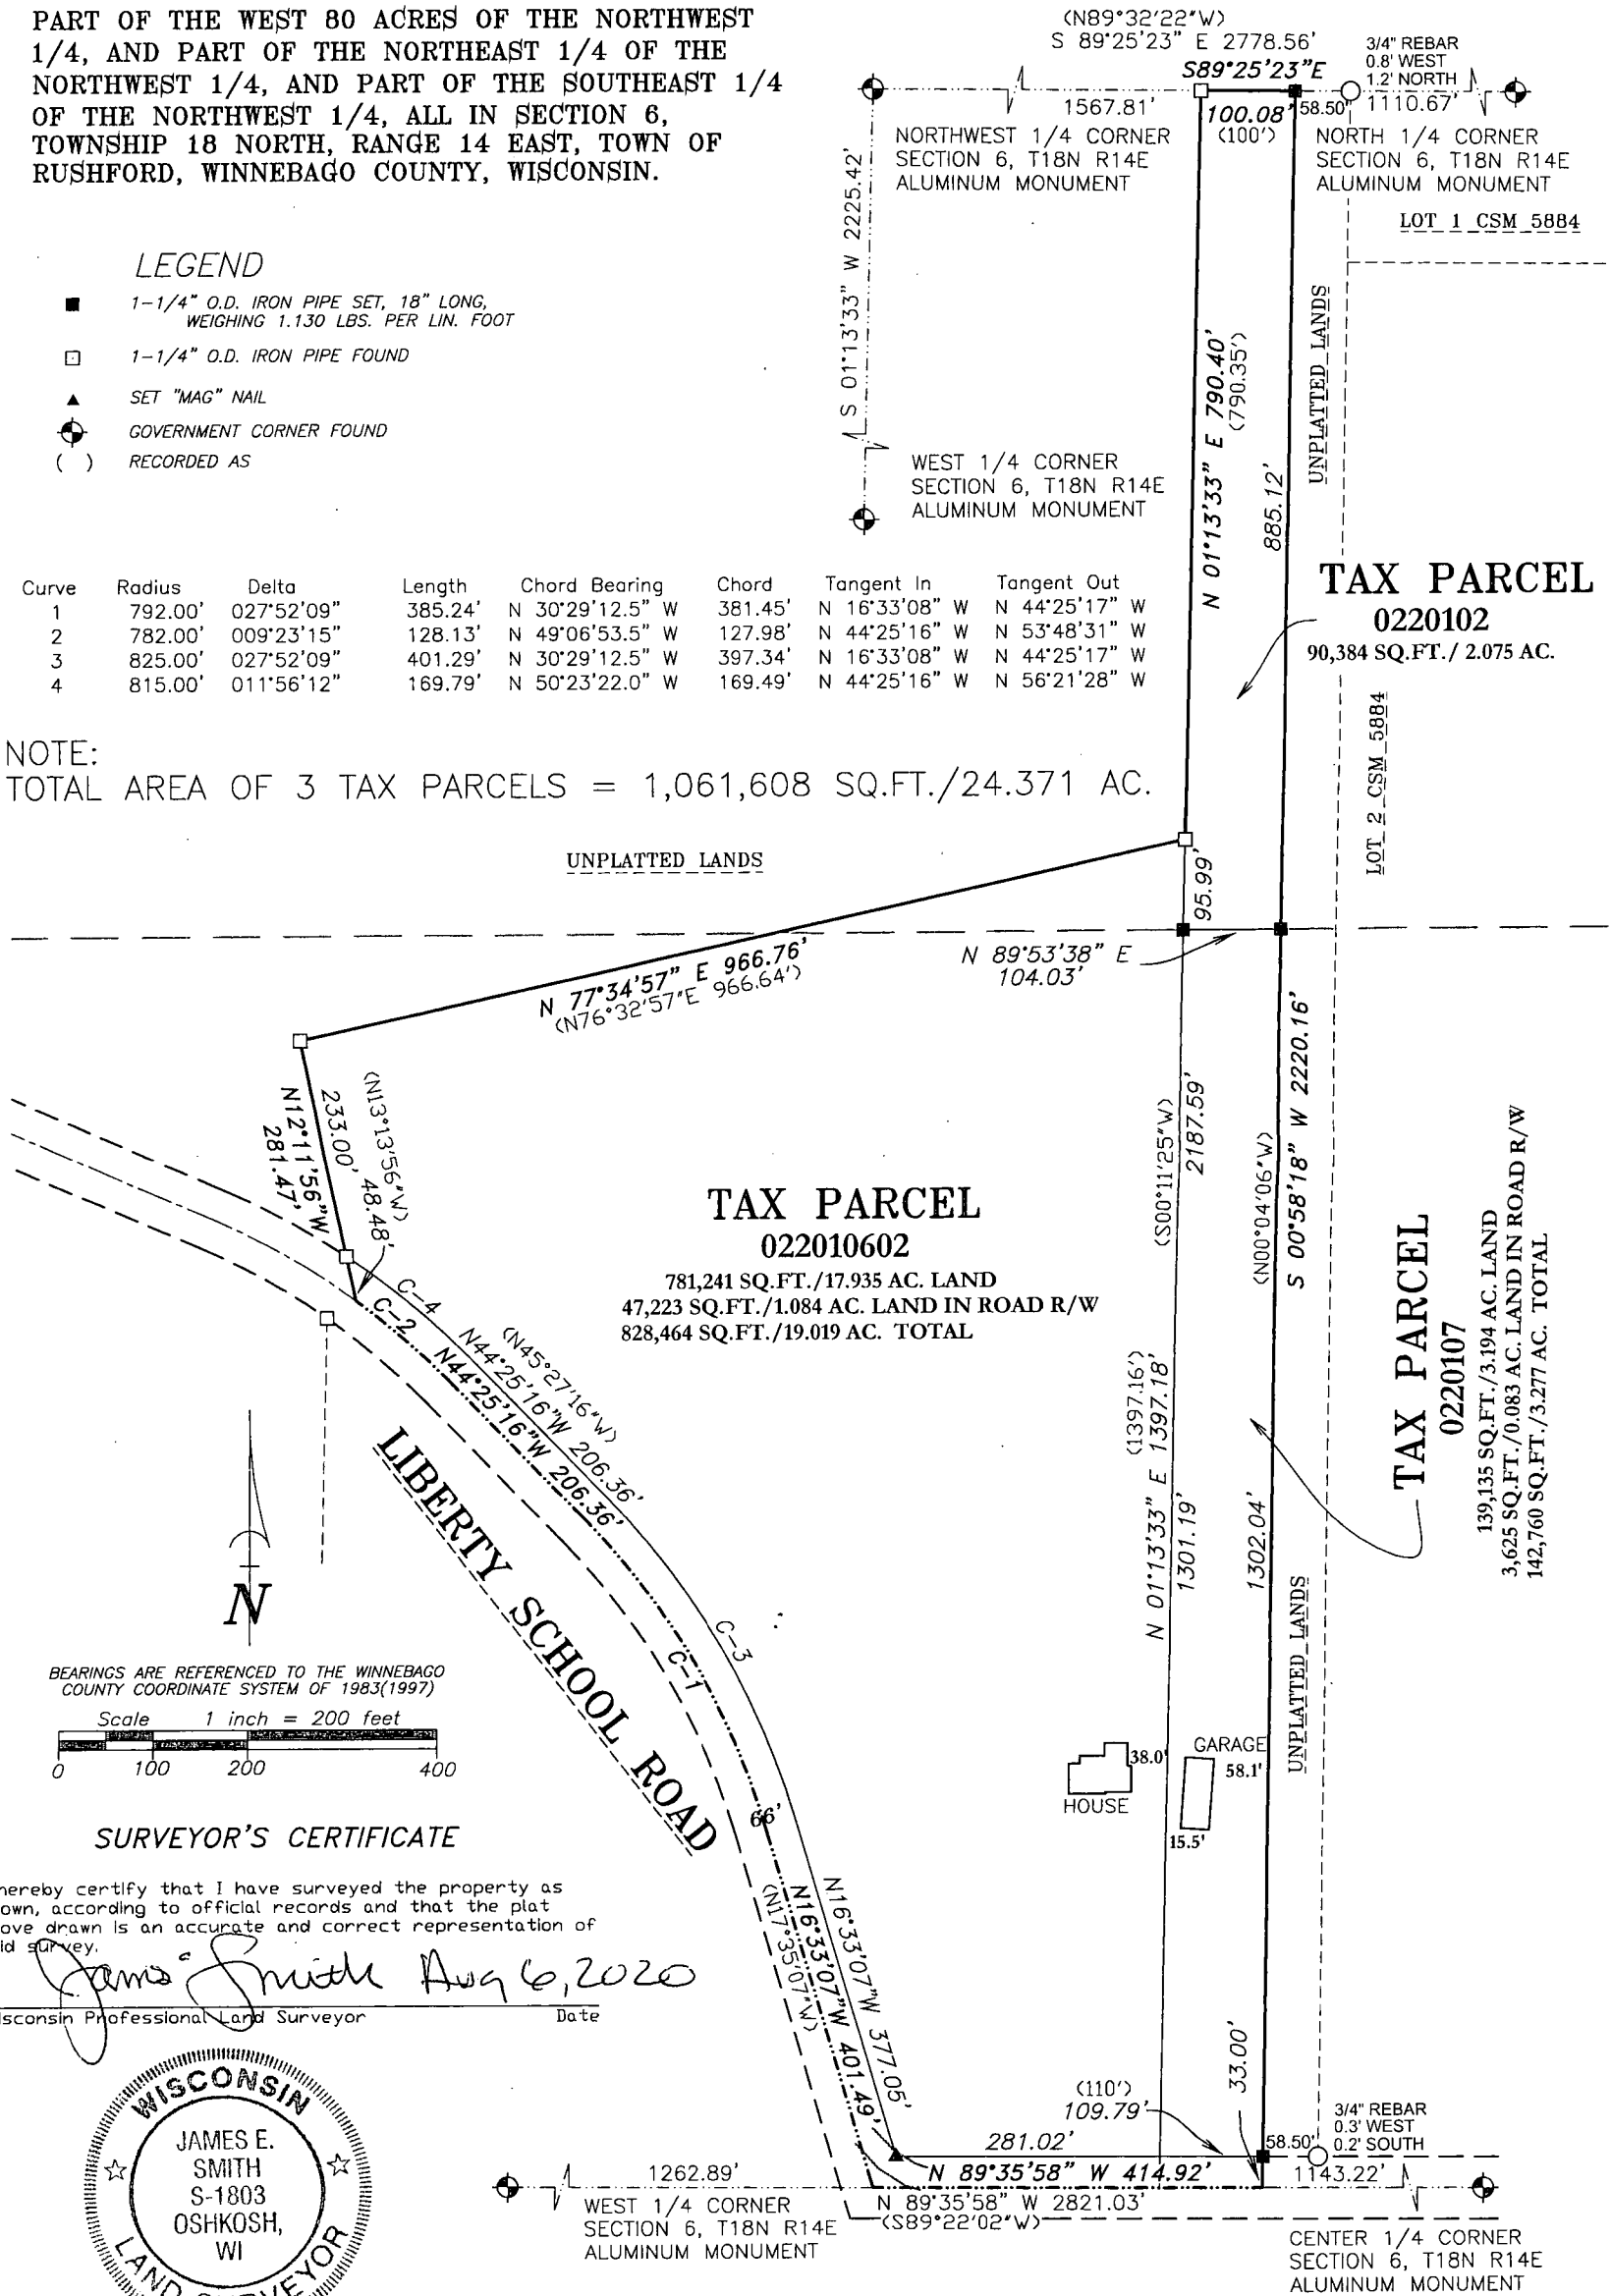

Martenson & Eisele, Inc.



101 West Main Street
Omro, WI 54963
www.martenson-eisele.com
P 920.685.6240 F 920.685.6340

Planning
Environmental
Surveying
Engineering
Architecture

SURVEY FOR:
TIM JACKSON
9582 LIBERTY SCHOOL ROAD
OMRO, WI 54963

PROJECT NO. 0-2491-001

FILE 2491001CSM

THIS INSTRUMENT WAS DRAFTED BY: DSL