
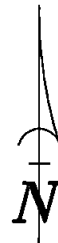



PLAT OF SURVEY

THE NORTH AND EAST LINE OF LOT 2 OF CERTIFIED SURVEY MAP 5689, BEING PART OF THE NORTHWEST 1/4 OF THE SOUTHWEST 1/4 OF SECTION 10, TOWNSHIP 18 NORTH, RANGE 14 EAST, TOWN OF RUSHFORD, WINNEBAGO COUNTY, WISCONSIN.

SURVEY FOR:
BOB SERWAS
4258 RUSHFORD AVE.
OMRO, WI 54963

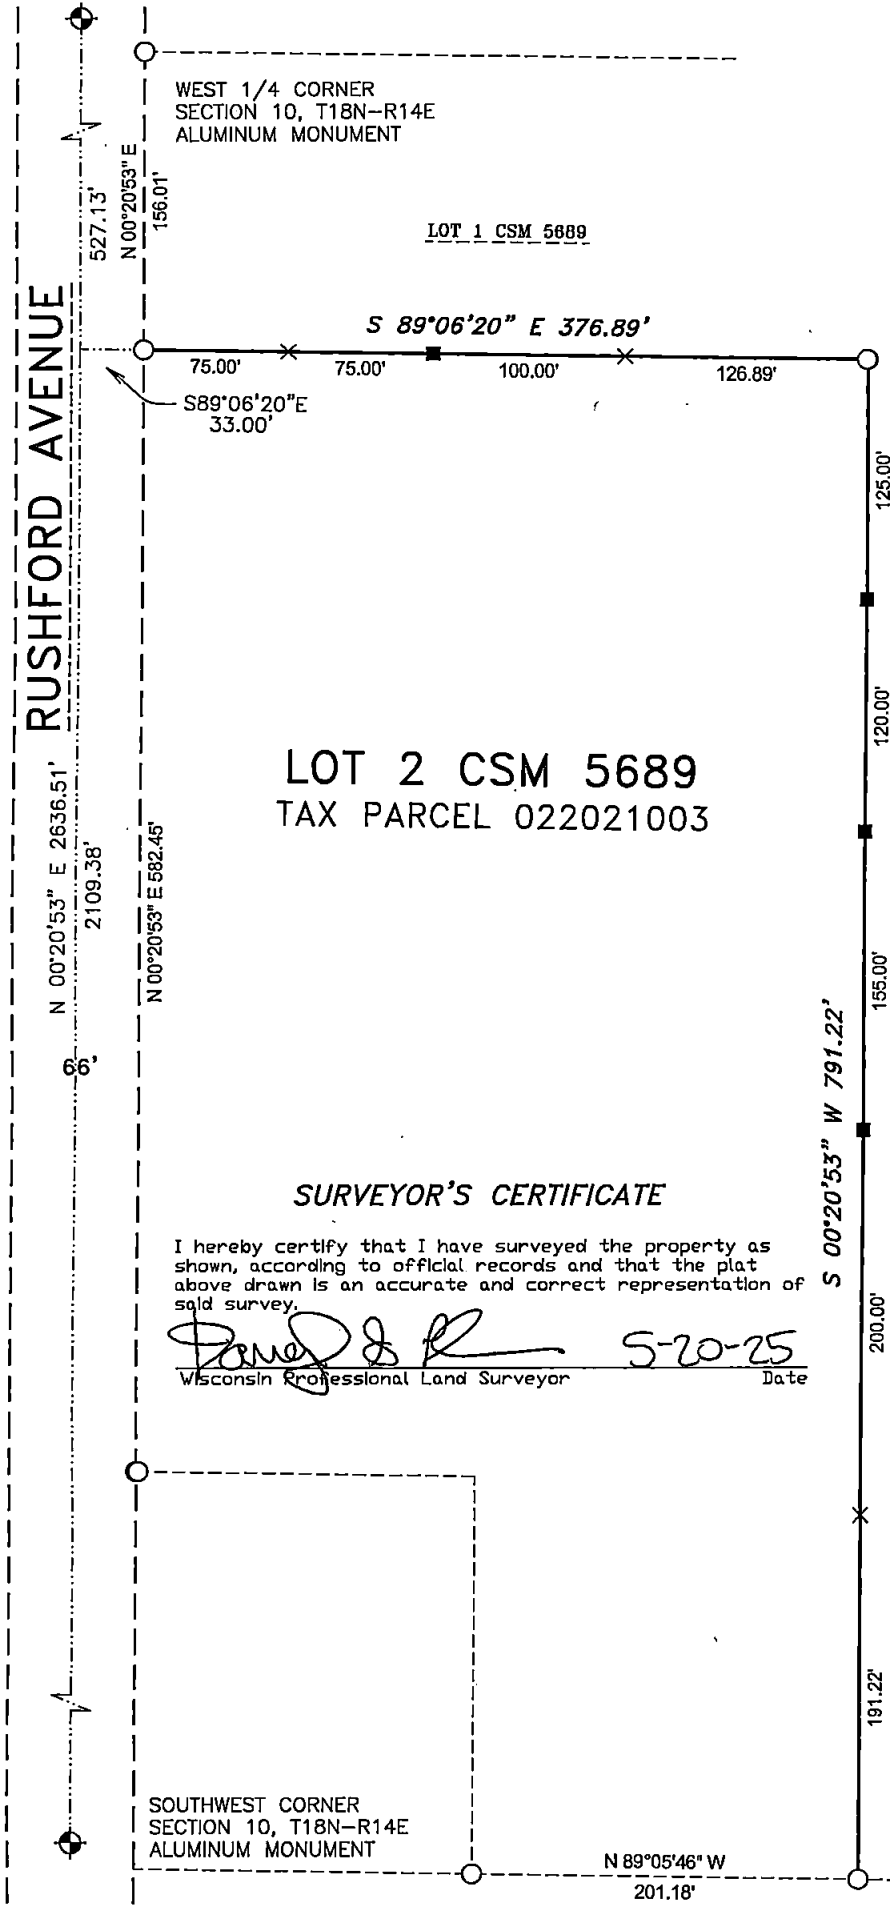

BEARINGS ARE REFERENCED TO THE WINNEBAGO COUNTY COORDINATE SYSTEM OF 1983(1997)

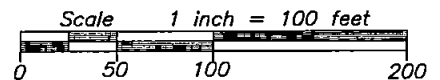


LEGEND

- 5' U-POST SET
- × 4' WOOD LATH SET
- 3/4" REBAR FOUND
- ⊙ GOVERNMENT CORNER FOUND

SURVEYOR'S CERTIFICATE

I hereby certify that I have surveyed the property as shown, according to official records and that the plat above drawn is an accurate and correct representation of said survey.

Darryl S. Lehman 5-20-25
Wisconsin Professional Land Surveyor Date

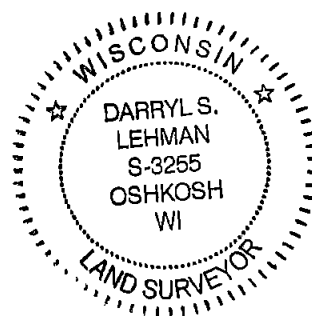

Martenson & Eisele, Inc.



101 West Main Street
Omro, WI 54963
www.martenson-eisele.com
P 920.685.6240

Planning
Environmental
Surveying
Engineering
Architecture

PROJECT NO. 1-2014-001

FILE 1-2014-001pos.dwg

THIS INSTRUMENT WAS DRAFTED BY: DSL