

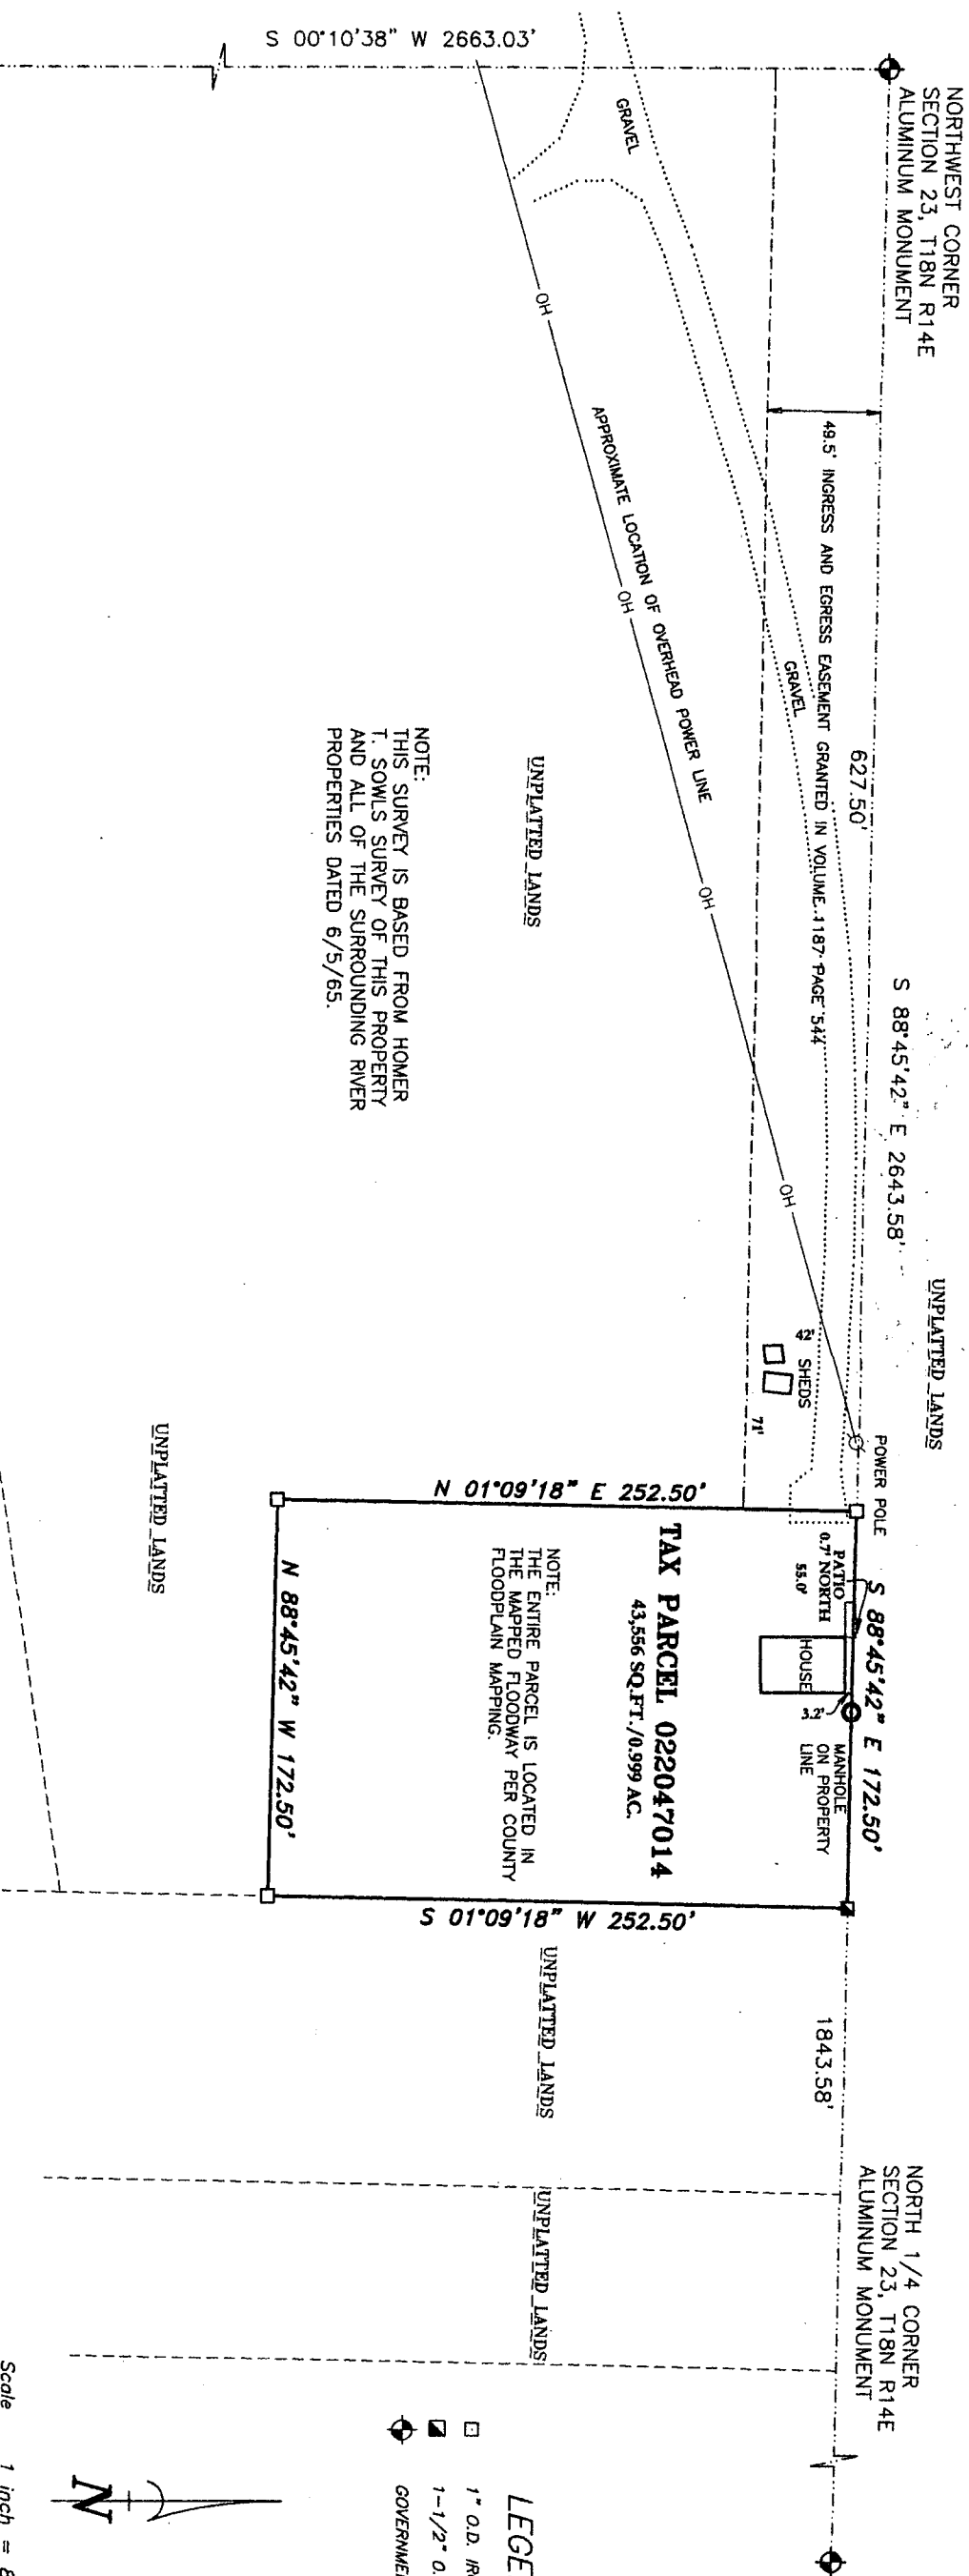


PLAT OF SURVEY
PART OF GOVERNMENT LOT 6 OF SECTION 23, TOWNSHIP 18 NORTH,
RANGE 14 EAST, TOWN OF RUSHFORD, WINNEBAGO COUNTY, WISCONSIN.

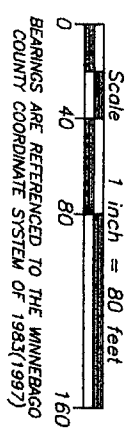

- LEGEND
- 1" O.D. IRON PIPE FOUND
 - 1-1/2" O.D. IRON PIPE FOUND
 - GOVERNMENT CORNER FOUND

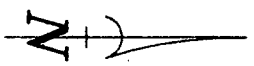

SURVEYOR'S CERTIFICATE


I hereby certify that I have surveyed the property as shown, according to official records and that the plat above drawn is an accurate and correct representation of said survey.

James E. Smith May 28, 2014
Date

Wisconsin Registered Land Surveyor

Martenson & Eisele, Inc.
109 West Main Street
Ontonagon, WI 54963
www.martenson-eisele.com
P 920.685.6240 F 920.685.6340
Planning
Environmental
Surveying
Engineering
Architecture

SURVEY FOR:
BIO-TECH EMERGENCY SERVICES
24139 GREENWAY ROAD
SUITE "A"
FOREST LAKE, MN 55025

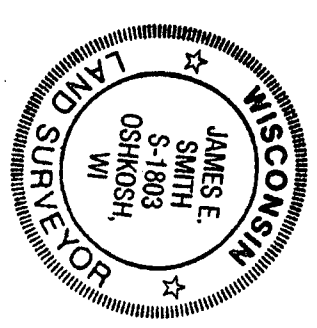

PROJECT NO. 0-1882-001
FILE 1882001POS.DWG
THIS INSTRUMENT WAS DRAFTED BY: DSL