


PLAT OF SURVEY

PART OF THE NORTHEAST 1/4 OF THE NORTHEAST 1/4 OF SECTION 24, TOWNSHIP
18 NORTH, RANGE 14 EAST, TOWN OF RUSHFORD, WINNEBAGO COUNTY, WISCONSIN.

SURVEY FOR:
TOM GRUSZYNSKE
5314 C.T.H. "E"
OMRO, WI 54963

WAYSIDE DRIVE

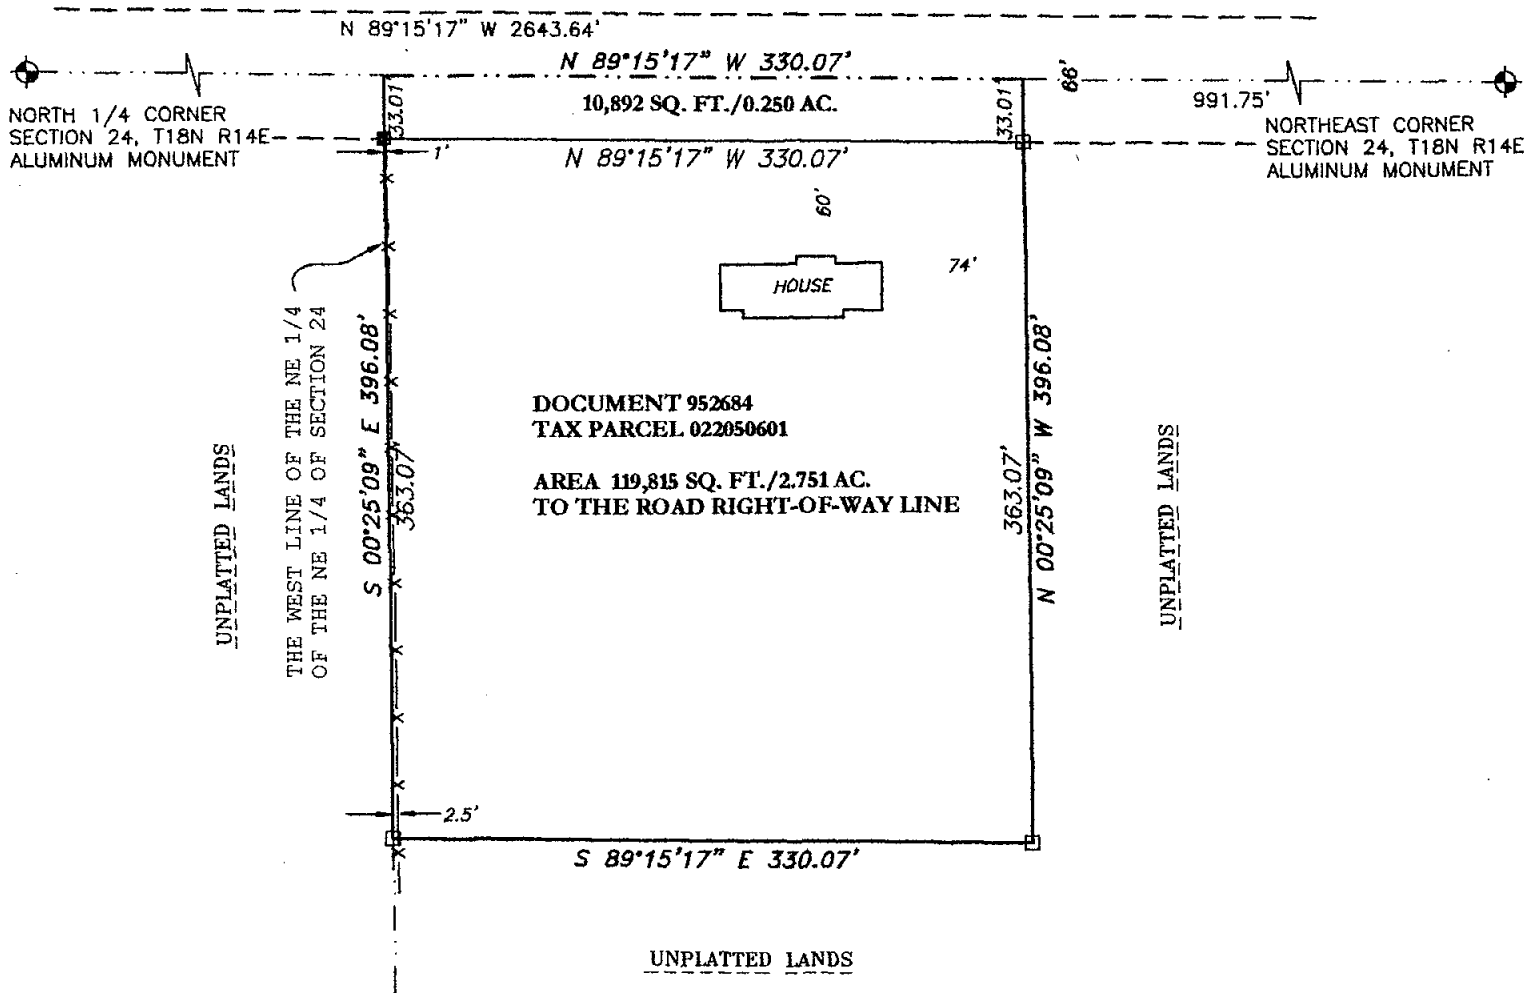

SURVEYOR'S CERTIFICATE

I hereby certify that I have surveyed the property as shown, according to official records and that the plat above drawn is an accurate and correct representation of said survey.

Andrew J. Shie April 27, 2006
Wisconsin Registered Land Surveyor Date



LEGEND

- 1-1/4" O.D. IRON PIPE SET, 24" LONG, WEIGHING 1.130 LBS. PER LIN. FOOT
- 1-1/4" O.D. IRON PIPE FOUND
- ⊕ GOVERNMENT CORNER
- FENCE LINE

BEARINGS ARE REFERENCED TO THE NORTH
LINE OF THE NORTHEAST 1/4, SECTION 24,
ASSUMED TO BEAR N 89°15'17" W

Scale 1 inch = 100 feet
0 50 100 200



Martenson & Eisele, Inc.

Planning - Surveying - Engineering - Architecture

109 W. Main St., Omro, WI 54963
Phone (920) 685-6240 Fax (920) 685-6340

www.martenson-eisele.com
Email meomro@charter.net

PROJECT NO. 0-0548-005

FIELD BOOK SDR/FILE

FILE 0548005POS.DWG

THIS INSTRUMENT WAS DRAFTED BY: AJS