


PLAT OF SURVEY

PART OF THE SOUTHEAST 1/4 OF THE NORTHEAST 1/4 OF SECTION 25, TOWNSHIP 18 NORTH, RANGE 14 EAST, TOWN OF RUSHFORD, WINNEBAGO COUNTY, WISCONSIN.

SURVEY FOR:
FLYING MANE RIDING CLUB
3133 S.T.H. "116"
OMRO, WI 54963

LEGEND

- 1-1/4" O.D. IRON PIPE SET, 18" LONG, WEIGHING 1.130 LBS. PER LIN. FOOT
- ▲ 1/4" STEEL REINFORCING BAR SET
- 1-1/4" O.D. IRON PIPE FOUND
- ⊕ GOVERNMENT CORNER FOUND
- FENCE LINE
- () RECORDED AS

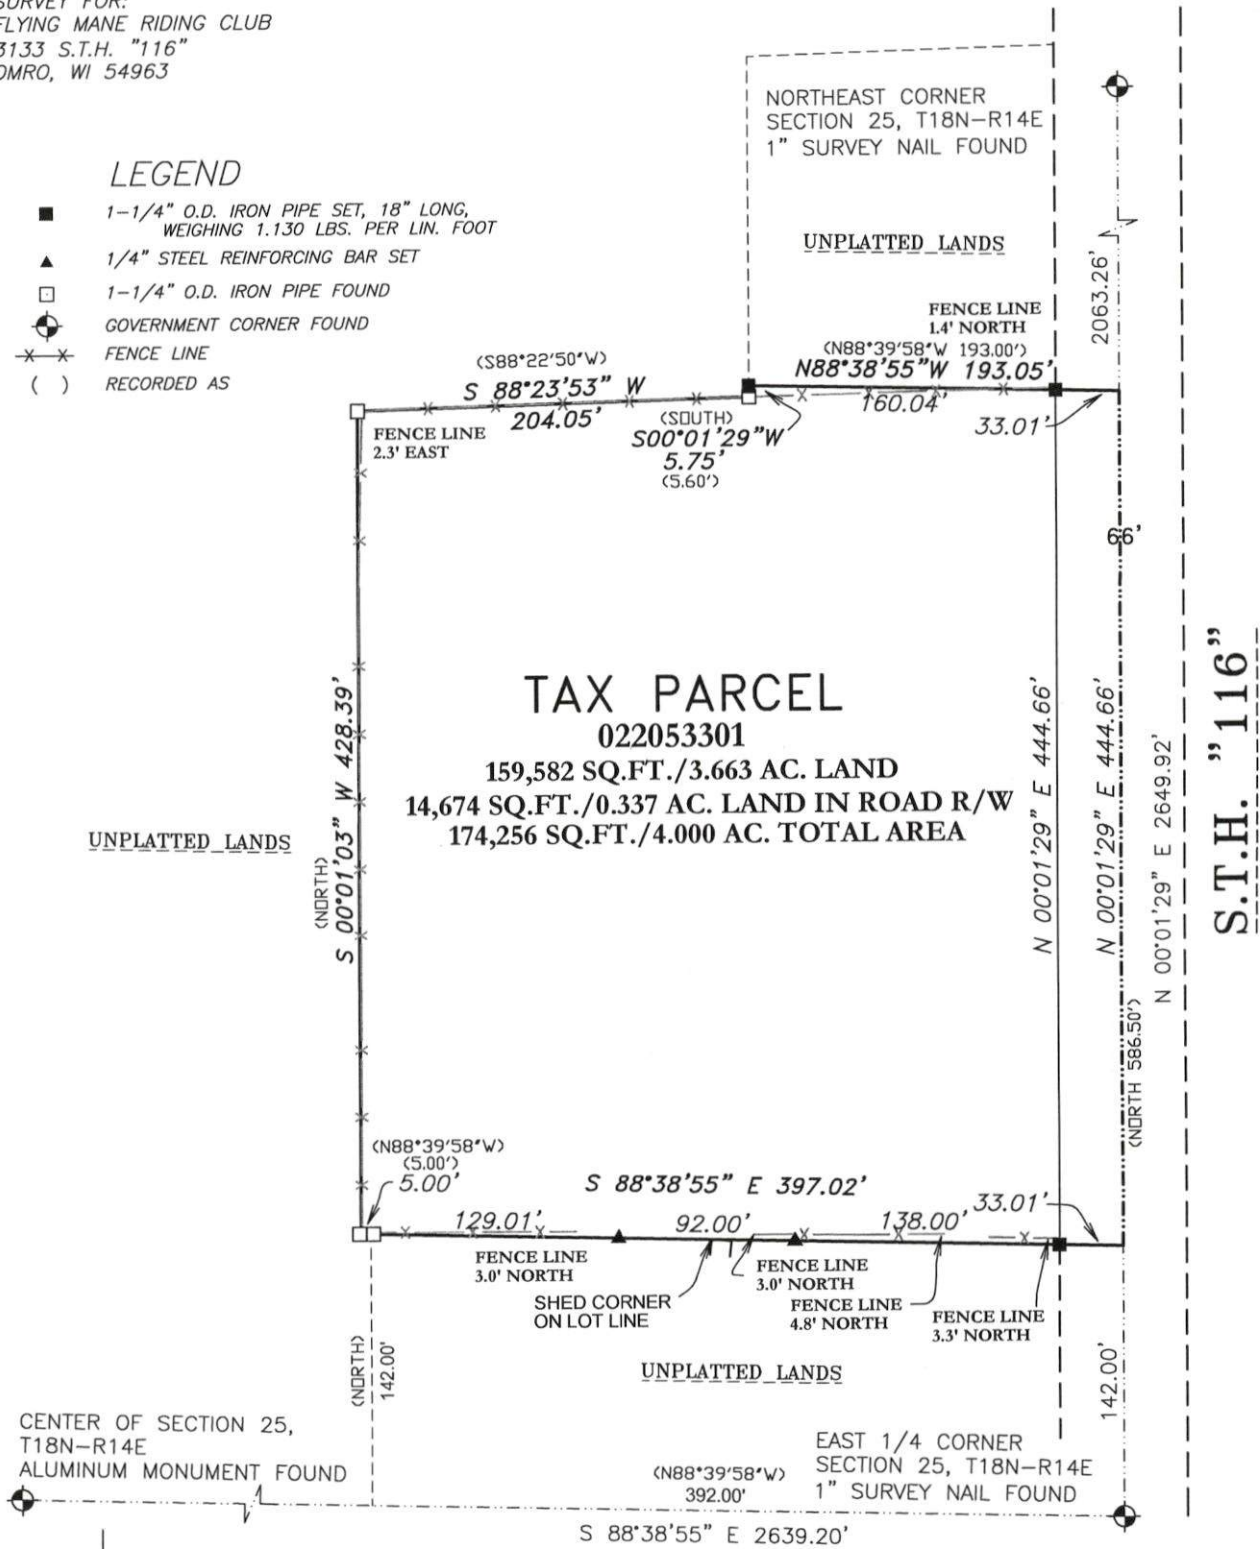

SURVEYOR'S CERTIFICATE

I hereby certify that I have surveyed the property as shown, according to official records and that the plat above drawn is an accurate and correct representation of said survey.

Darryl S. Lehman
Wisconsin Professional Land Surveyor

5-6-2022
Date



Scale 1 inch = 100 feet
0 50 100 200

BEARINGS ARE REFERENCED TO THE WINNEBAGO COUNTY COORDINATE SYSTEM OF 1983(1997)

Martenson & Eisele, Inc.



101 West Main Street
Omro, WI 54963
www.martenson-eisele.com
P 920.685.6240 F 920.685.6340

Planning
Environmental
Surveying
Engineering
Architecture

PROJECT NO. 0-2695-001

FILE 2695001POS.DWG

THIS INSTRUMENT WAS DRAFTED BY: DSL