



PLAT OF SURVEY

LOT 1 OF CERTIFIED SURVEY MAP 2666, BEING PART OF THE SOUTHEAST
1/4 OF THE SOUTHEAST 1/4 OF SECTION 25, TOWNSHIP 18 NORTH,
RANGE 14 EAST, TOWN OF RUSHFORD, WINNEBAGO COUNTY, WISCONSIN.

SURVEY FOR:
RICHARD KUF AHL
854 MCKINLEY AVE
OMRO, WI 54963



BEARINGS ARE REFERENCED TO THE EAST
LINE OF THE SOUTHEAST 1/4, SECTION 25,
ASSUMED TO BEAR N 01°06'03" W

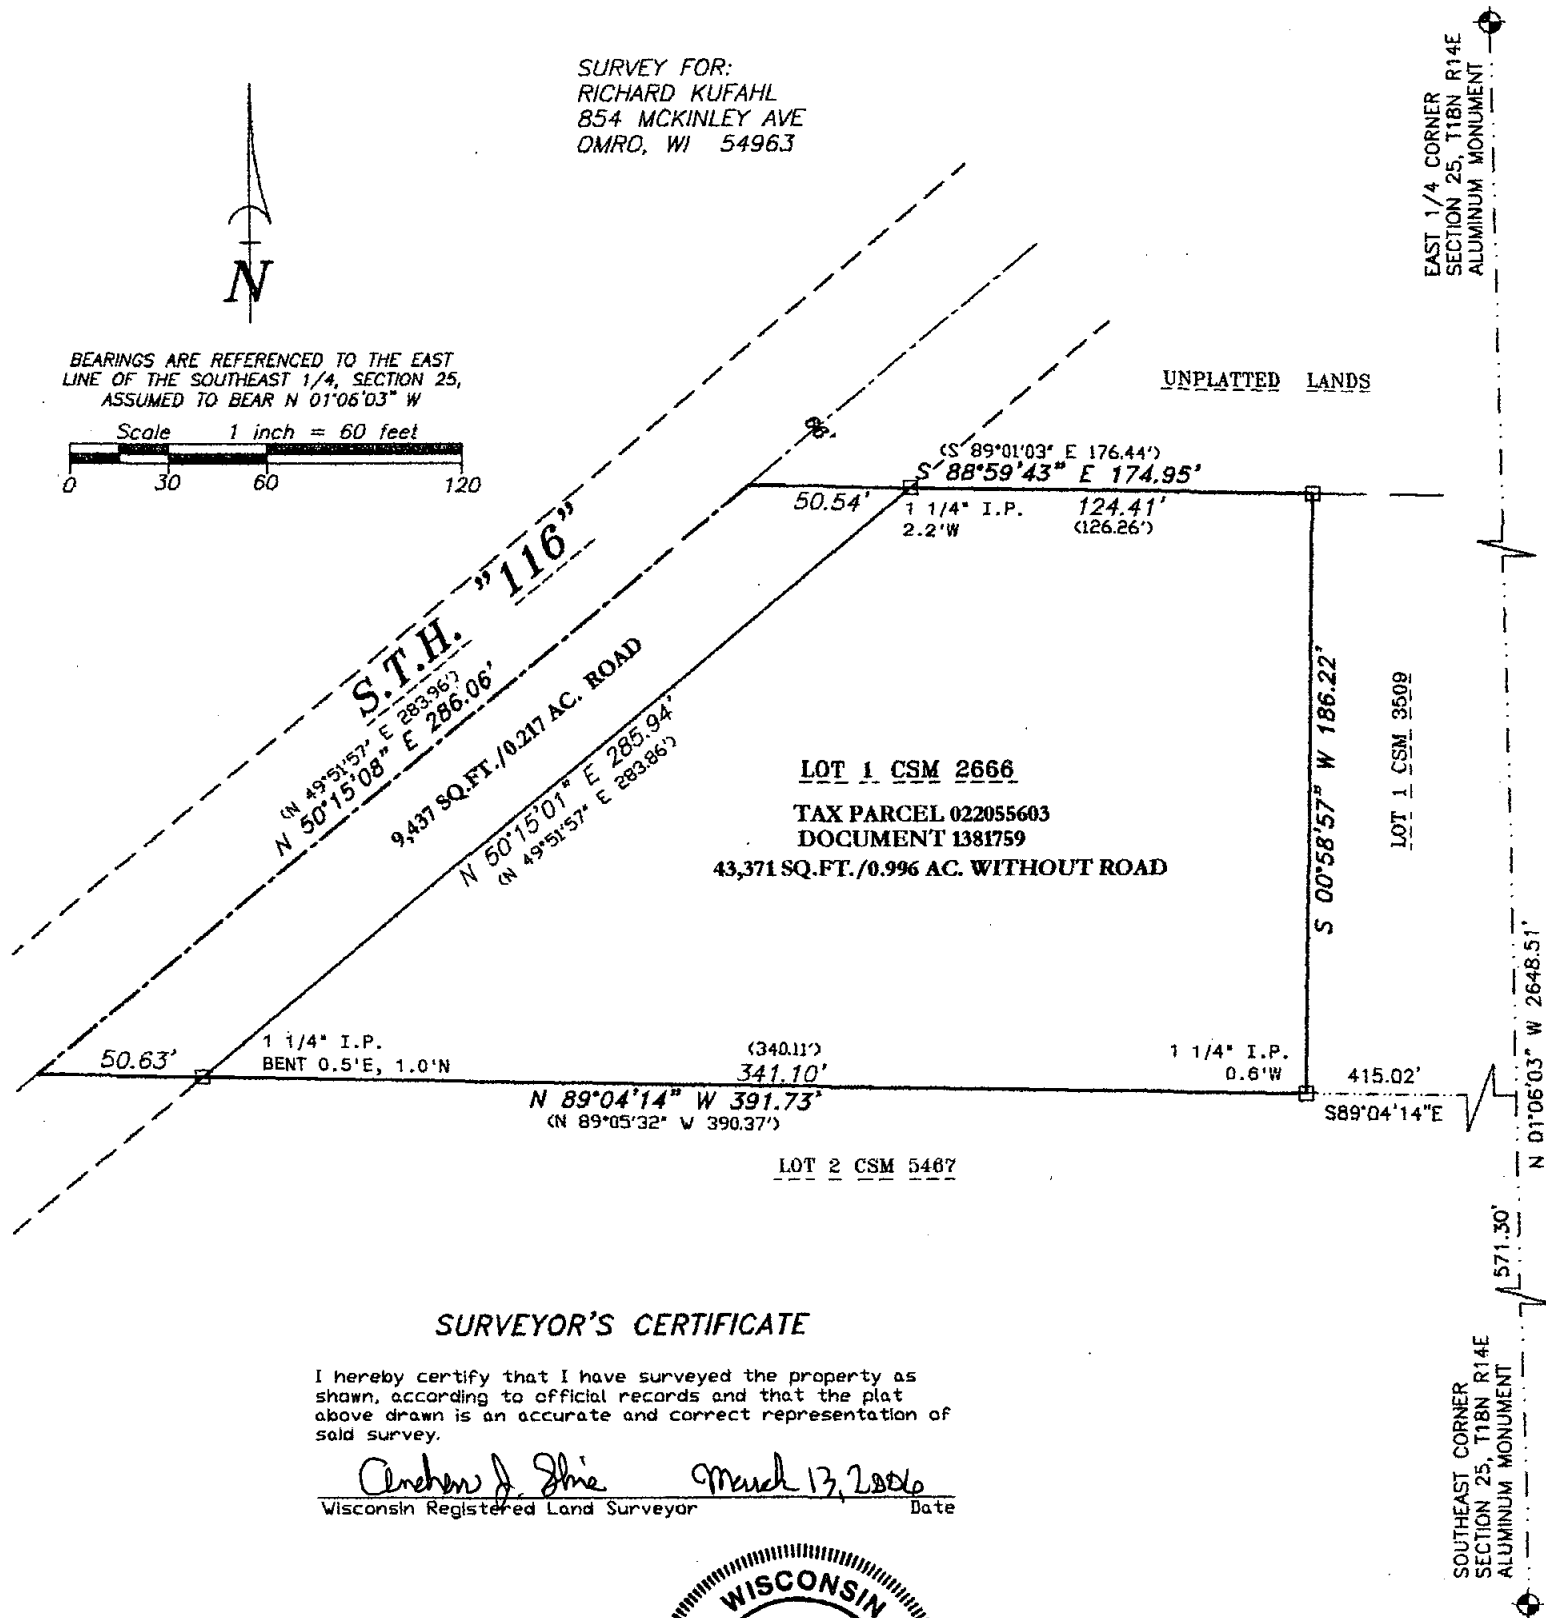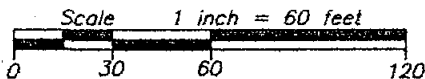

LEGEND

- 1-1/4" O.D. IRON PIPE FOUND
- ⊙ GOVERNMENT CORNER
- () RECORDED AS



Martenson & Eisele, Inc.

Planning - Surveying - Engineering - Architecture

109 W. Main St., Omro, WI 54963
Phone (920) 685-6240 Fax (920) 685-6340
www.martenson-eisele.com
Email mcomro@charter.net



PROJECT NO. 0-1221-001

FIELD BOOK SDR/FILE

FILE 1221001pos.dwg

THIS INSTRUMENT WAS DRAFTED BY: LNL