


PLAT OF SURVEY

THE EAST 1/2 OF THE NORTHWEST 1/4 OF THE NORTHEAST 1/4 OF
SECTION 27, TOWNSHIP 18 NORTH, RANGE 14 EAST, TOWN OF RUSHFORD,
WINNEBAGO COUNTY, WISCONSIN.

SURVEY FOR:
BILL WEISS
3285 MORROW ROAD
OMRO, WI 54963

C.T.H. "E"

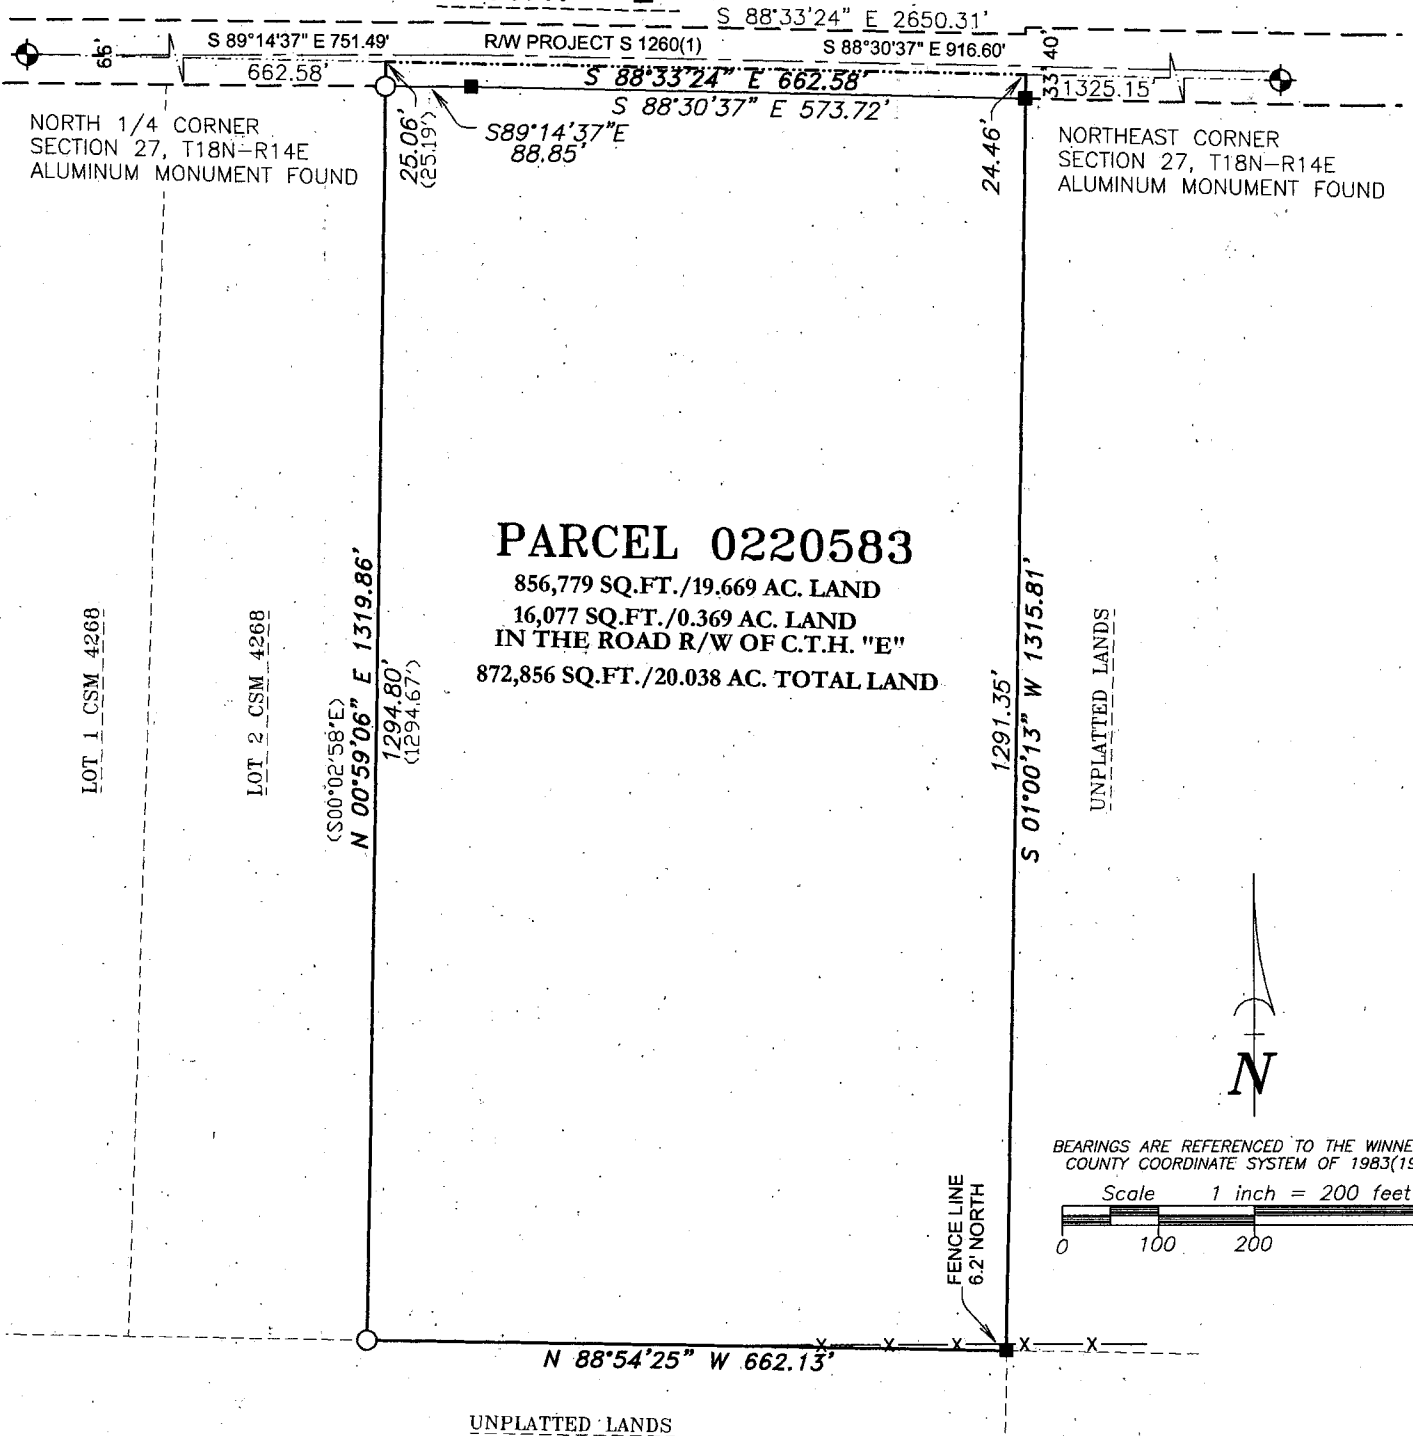

SURVEYOR'S CERTIFICATE

I hereby certify that I have surveyed the property as shown, according to official records and that the plat above drawn is an accurate and correct representation of said survey.

James E. Smith 4-7-16
Wisconsin Professional Land Surveyor Date


LEGEND

- 1-1/4" O.D. IRON PIPE SET, 18" LONG, WEIGHING 1.130 LBS. PER LIN. FOOT
- 3/4" REBAR FOUND
- GOVERNMENT CORNER FOUND
- FENCE LINE
- RECORDED AS

Martenson & Eisele, Inc.

109 West Main Street
Omro, WI 54963
www.martenson-eisele.com
P 920.685.6240 F 920.685.6340

Planning
Environmental
Surveying
Engineering
Architecture

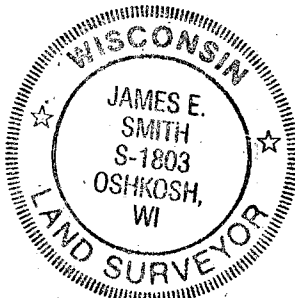

PROJECT NO. 0-2038-001

FILE 2038001POS.DWG

THIS INSTRUMENT WAS DRAFTED BY: DSL