


PLAT OF SURVEY

PART OF GOVERNMENT LOT 2, SECTION 28, T.18N., R.14E.,
TOWN OF RUSHFORD, WINNEBAGO COUNTY, WISCONSIN.
AS DESCRIBED IN DOCUMENT NUMBER 765188.

SURVEYOR'S CERTIFICATE:

I, Michael A. Moe, Wisconsin Registered Land Surveyor, hereby certify:
That under the direction of Lee Poehlman, Waupaca, WI I have surveyed and mapped the lands as described above. Subject to all right-of-ways, easements and restrictions of record.
That I have performed said survey according to the official records and in full compliance with Chapter A-E7 of the Wisconsin Administrative Code in surveying and mapping the same to the best of my knowledge and belief.
That such is a correct representation of all exterior boundaries of the land surveyed.


Michael A. Moe RLS #2066
March 21, 2006
Drafted by MD Verstegen

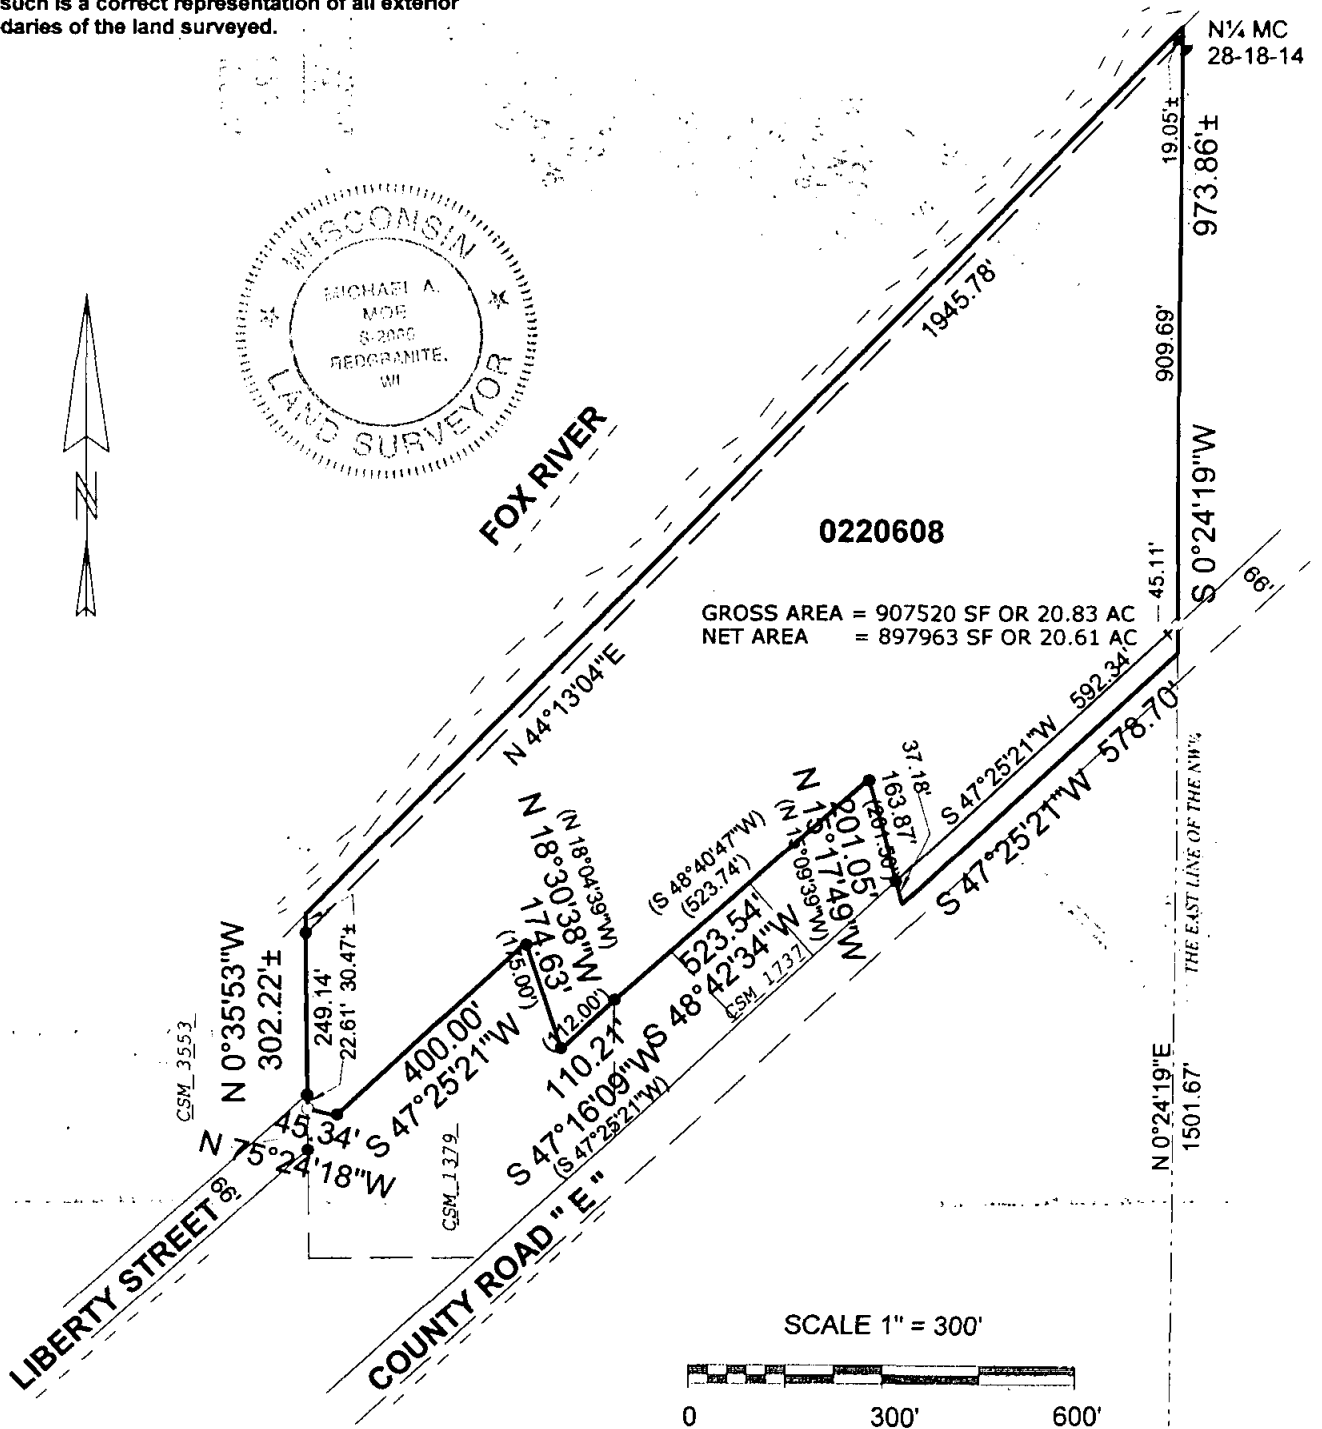

MOE LAND SURVEYING, INC.

MICHAEL A. MOE
REDGRANITE, WISCONSIN 54970
JOB # 06047

LEGEND

- ⊕ EXISTING COUNTY MONUMENT
- EXISTING 1" IRON PIPE
- SET 3/4" X 18" REBAR
- WEIGHING 1.50 LBS/LIN FT.
- () RECORDED AS

C14 COR
28-18-14