



PLAT OF SURVEY


PART OF THE NORTHEAST 1/4 OF THE NORTHEAST 1/4 OF SECTION 28, TOWNSHIP 18 NORTH, RANGE 14 EAST, TOWN OF RUSHFORD, WINNEBAGO COUNTY, WISCONSIN. RECORDED AS DOCUMENT NO. 1508779.

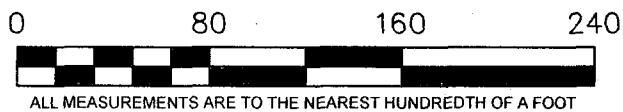


BEARINGS ARE REFERENCED TO THE NORTH LINE OF THE NORTHEAST 1/4 OF SECTION 28, T.18N., R.14E. RECORDED TO BEAR N89°28'57"W PER THE WINNEBAGO COUNTY COORDINATE SYSTEM.

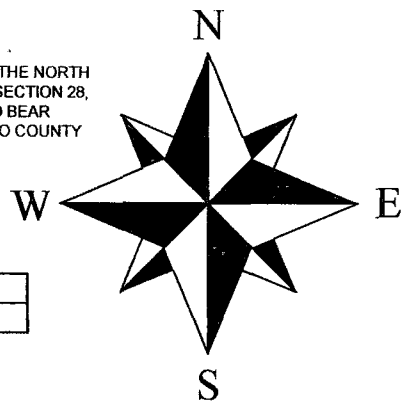

CURVE	RADIUS	ARC LENGTH	CHORD LENGTH	CHORD BEARING	DELTA ANGLE
C1	914.93'	164.55'	164.32'	S77°47'47"W	10°18'16"

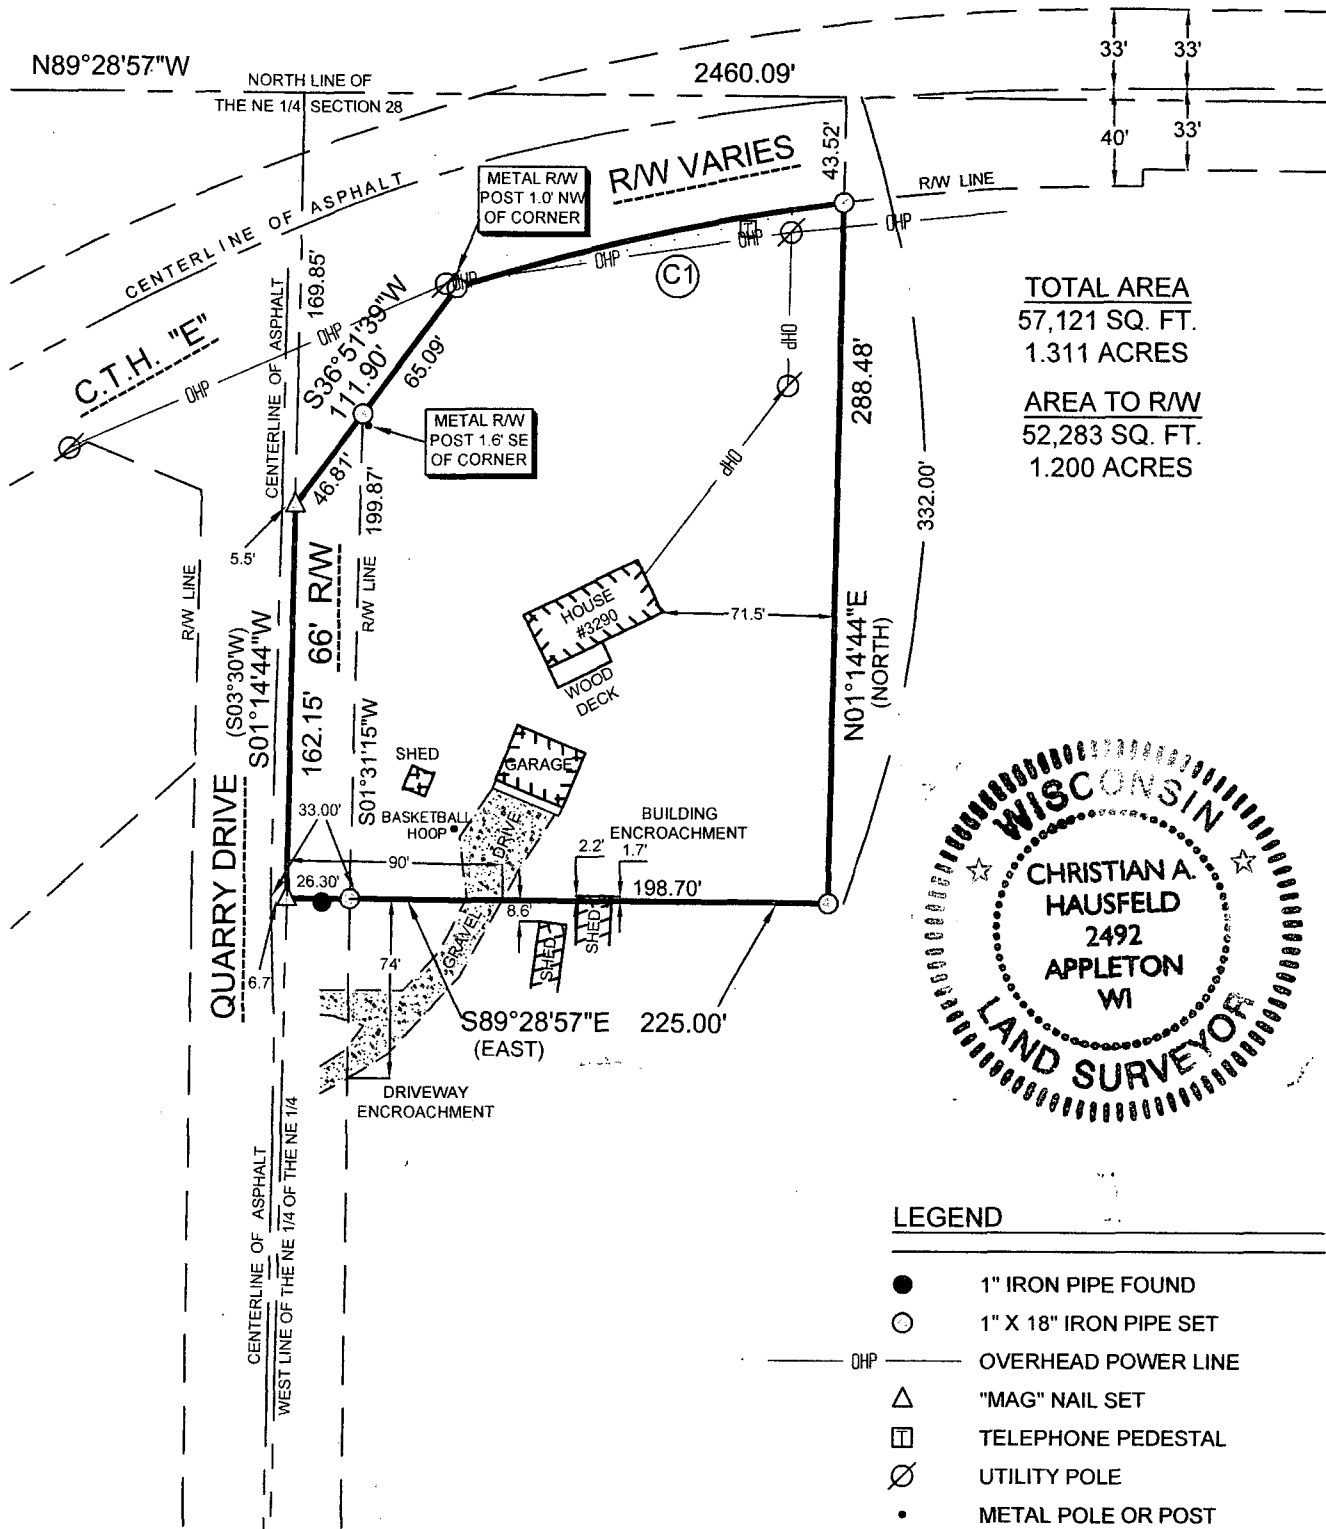

TOTAL AREA
57,121 SQ. FT.
1.311 ACRES
AREA TO R/W
52,283 SQ. FT.
1.200 ACRES

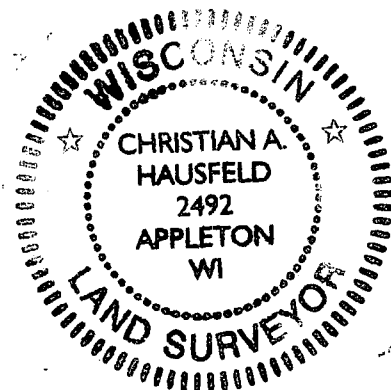

LEGEND

- 1" IRON PIPE FOUND
- 1" X 18" IRON PIPE SET
- OHP — OVERHEAD POWER LINE
- △ "MAG" NAIL SET
- TELEPHONE PEDESTAL
- ⊗ UTILITY POLE
- METAL POLE OR POST
- () PREVIOUSLY RECORDED DIMENSION

SURVEYOR'S CERTIFICATE:

I, CHRISTIAN A. HAUSFELD, WISCONSIN REGISTERED LAND SURVEYOR, HEREBY CERTIFY THAT I HAVE SURVEYED THE ABOVE DESCRIBED PROPERTY AND THAT THE MAP SHOWN IS A TRUE AND ACCURATE REPRESENTATION THEREOF TO THE BEST OF MY KNOWLEDGE AND BELIEF.

DATED THIS 1st DAY OF March 2011

Christian A. Hausfeld
WISCONSIN REGISTERED LAND SURVEYOR S-2492
CHRISTIAN A. HAUSFELD



PRECISION LAND SURVEYING, LLC
1024 W. TAYLOR ST. APPLETON, WI 54914
(920) 205-4895

DRAWN BY CAH	DATE 3/01/2011	SURVEY FOR FIRST WEBER
APPROVED CAH	DATE 3/01/2011	601 OREGON ST. OSHKOSH, WI 54901
SCALE 1" = 80'	SHEET 1 OF 1	PROJECT NO. 8197