



# PLAT OF SURVEY

THE SE $\frac{1}{4}$ SW $\frac{1}{4}$ , SECTION 35, T.18N., R.14E., TOWN OF RUSHFORD, WINNEBAGO COUNTY, WISCONSIN. LYING SOUTH OF ARCHERY DRIVE AND NORTH OF S.T.H. " 91 " RIGHT-OF-WAY LINE.

**SURVEYOR'S CERTIFICATE:**

I, Michael A. Moe, Wisconsin Registered Land Surveyor, hereby certify:  
 That under the direction of Action Agency, Ripon, WI I have surveyed and mapped the lands as described above. Subject to all right-of-ways, easements and restrictions of record.  
 That I have performed said survey according to the official records and in full compliance with Chapter A-E7 of the Wisconsin Administrative Code in surveying and mapping the same to the best of my knowledge and belief.  
 That such is a correct representation of all exterior boundaries of the land surveyed.

*Michael A. Moe*  
 Michael A. Moe RLS #2066  
 July 9, 2007  
 Drafted by MD Verstegen

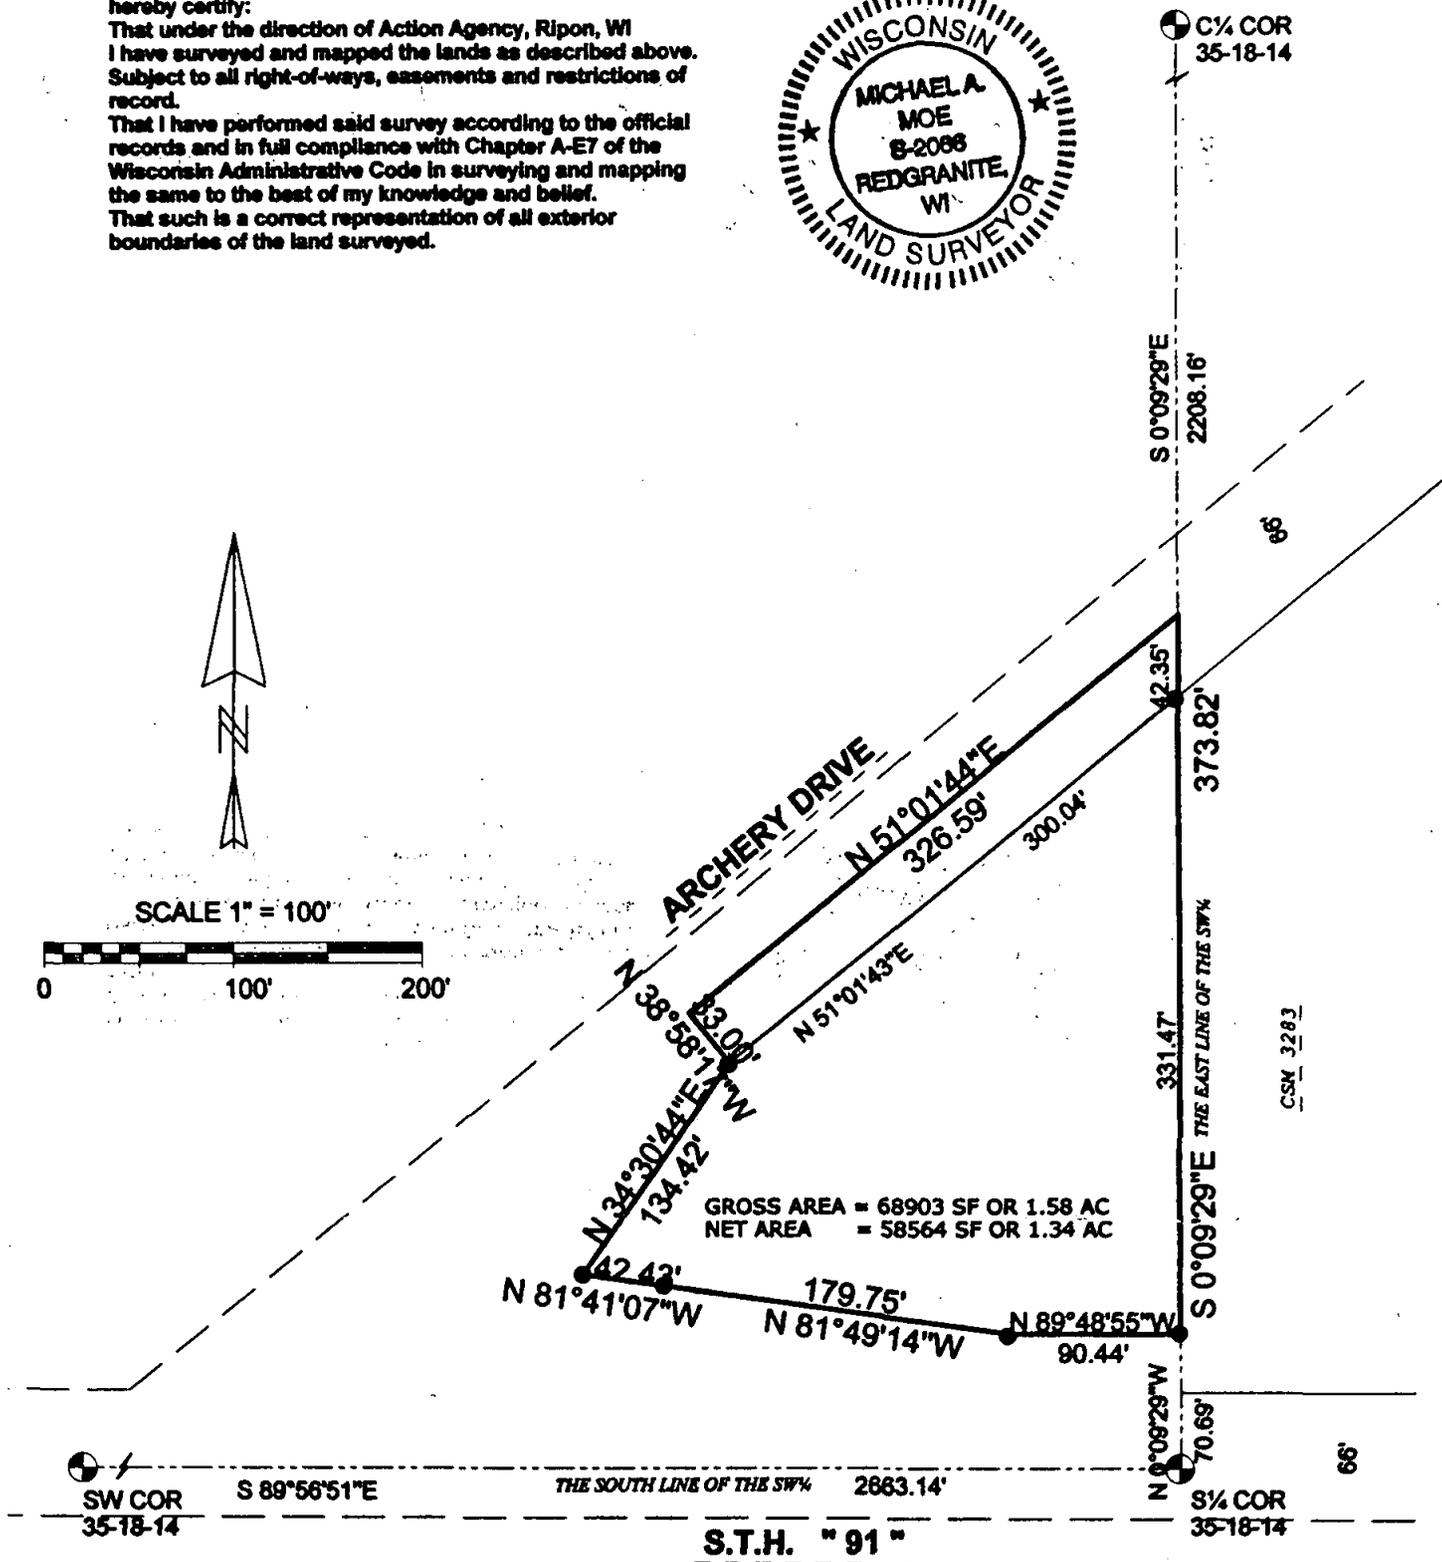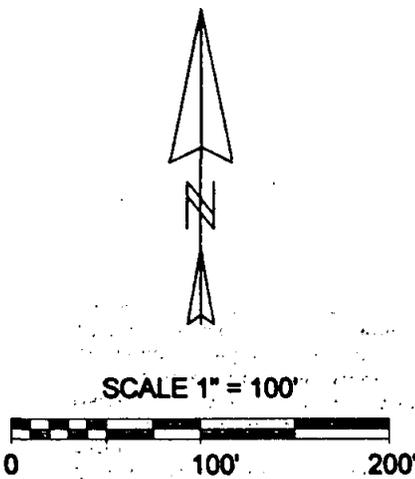

**LEGEND**

- EXISTING COUNTY MONUMENT
- EXISTING IRON PIPE
- SET 1" X 24" IRON PIPE
- WEIGHING 1.13 LBS/LIN FT.

**MOE LAND SURVEYING, INC.**  
 MICHAEL A. MOE  
 REDGRANITE, WISCONSIN 54970  
 JOB # 07139A  
 FILE# 03205