


PLAT OF SURVEY

PART OF OUTLOTS 38 AND 39 IN H.W. LEACH'S 1878 "MAP OF WAUKAU", BEING IN PART OF THE NORTHWEST 1/4 OF THE SOUTHEAST 1/4, AND PART OF THE NORTHEAST 1/4 OF THE SOUTHEAST 1/4 OF SECTION 36, TOWNSHIP 18 NORTH, RANGE 14 EAST, TOWN OF RUSHFORD, WINNEBAGO COUNTY, WISCONSIN.

CENTER 1/4 CORNER
SECTION 36, T18N R14E
ALUMINUM MONUMENT


EAST 1/4 CORNER
SECTION 36, T18N R14E
ALUMINUM MONUMENT

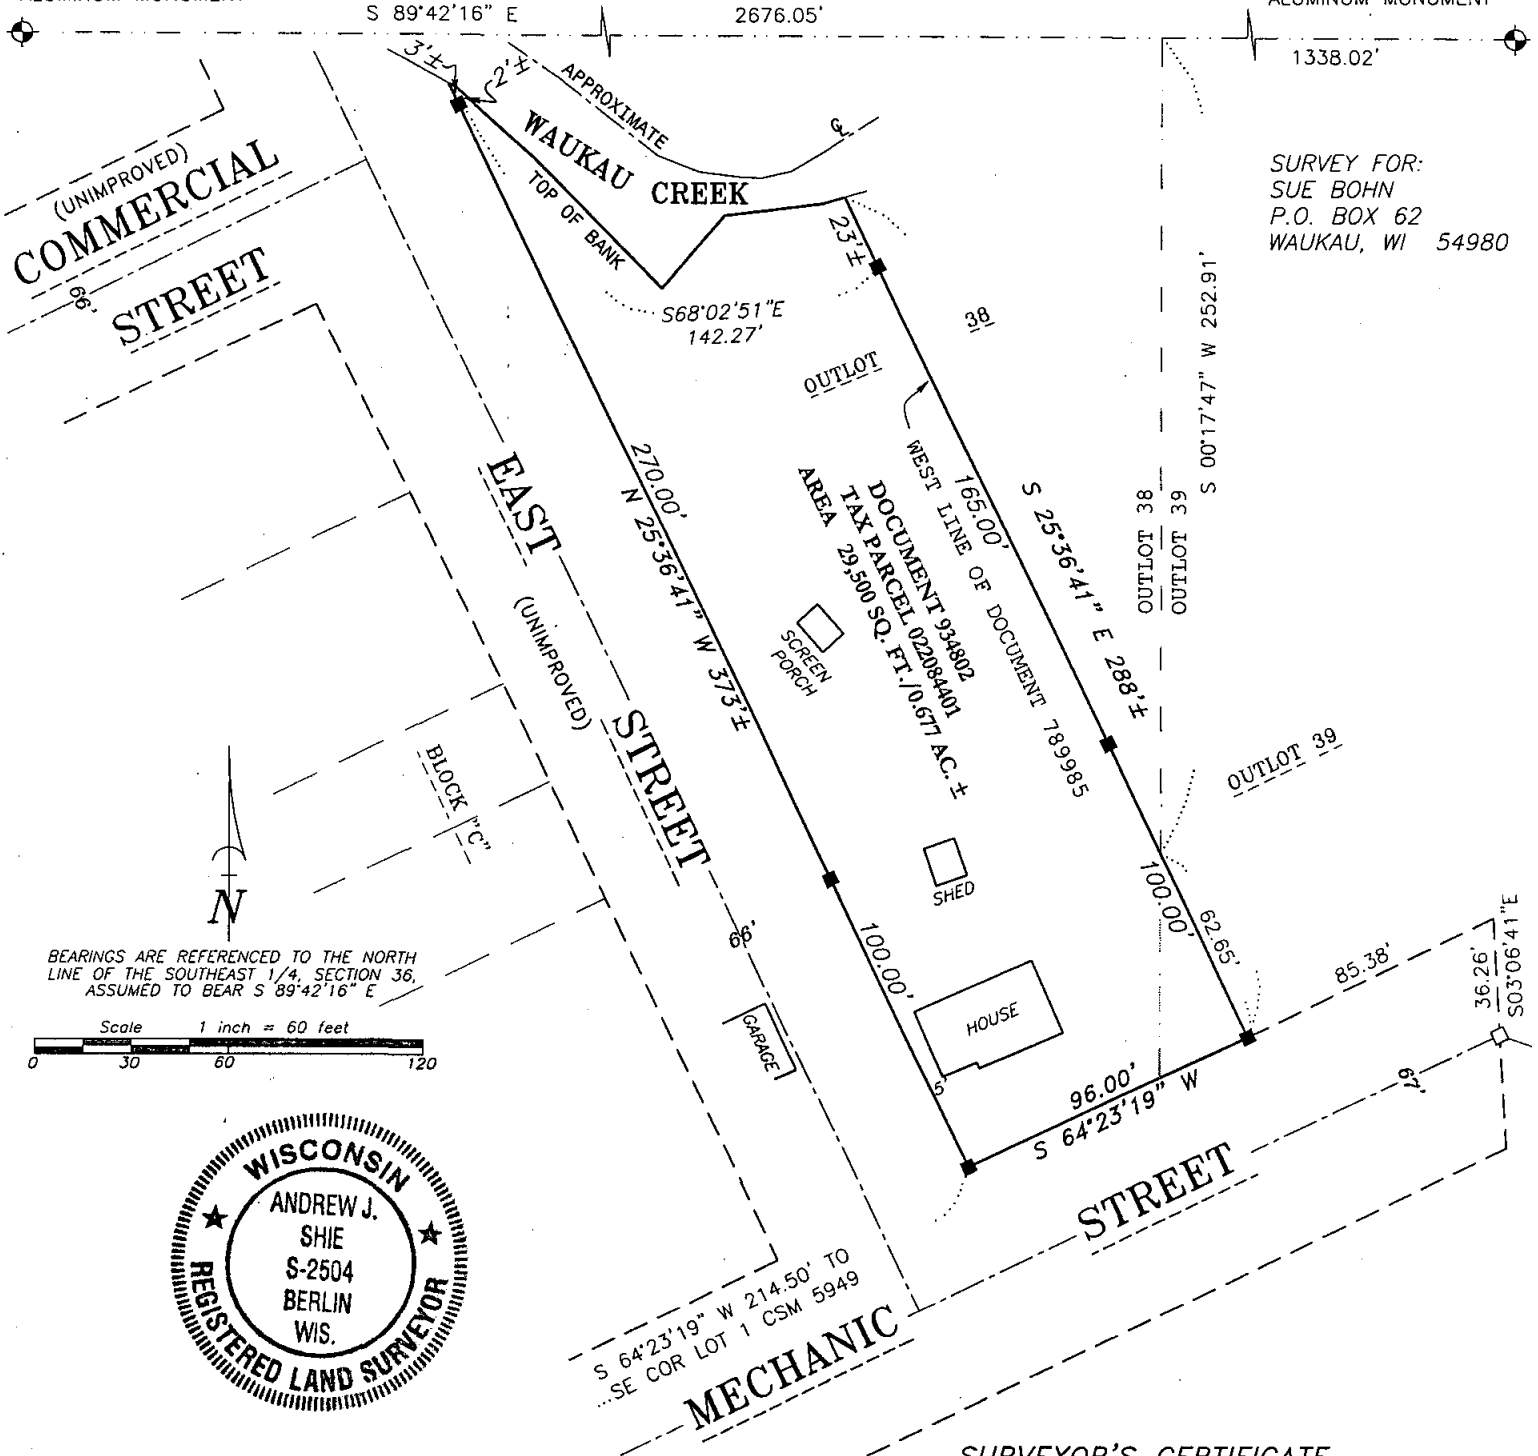

SURVEY FOR:
SUE BOHN
P.O. BOX 62
WAUKAU, WI 54980

BEARINGS ARE REFERENCED TO THE NORTH
LINE OF THE SOUTHEAST 1/4, SECTION 36,
ASSUMED TO BEAR S 89°42'16" E

Scale 1 inch = 60 feet
0 30 60 120

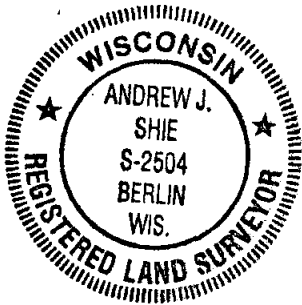

LEGEND

- 1-1/4" O.D. IRON PIPE SET, 18" LONG,
WEIGHING 1.130 LBS. PER LIN. FOOT
- ▲ RAILROAD SPIKE SET
- 1-1/4" O.D. IRON PIPE FOUND
- ⊙ GOVERNMENT CORNER
- () RECORDED AS

SURVEYOR'S CERTIFICATE

I hereby certify that I have surveyed the property as shown, according to official records and that the plat above drawn is an accurate and correct representation of said survey.

Andrew J. Shie February 28, 2008
Wisconsin Registered Land Surveyor Date

Martenson & Eisele, Inc.



109 West Main Street
Omro, WI 54963
www.martenson-eisele.com
P 920.685.6240 F 920.685.6340

Planning
Environmental
Surveying
Engineering
Architecture

PROJECT NO. 0-1411-001

FIELD BOOK SDR/FILE

FILE 1411001POS.DWG

This instrument was drafted by: AJS