

PLAT OF SURVEY


THE CENTERLINE OF VACATED MECHANIC STREET, LYING BETWEEN THE EASTERLY LIMITS OF MECHANIC STREET, AND THE CENTERLINE OF WAUKAU CREEK, BEING IN H.W. LEACH'S 1878 "MAP OF WAUKAU", BEING IN THE SOUTHEAST 1/4 OF SECTION 36, TOWNSHIP 18 NORTH, RANGE 14 EAST, TOWN OF RUSHFORD, WINNEBAGO COUNTY, WISCONSIN.

SURVEY FOR:
DOUG BOHN
P.O. BOX 137
WAUKAU, WI 54980



SURVEYOR'S CERTIFICATE

I hereby certify that I have surveyed the property as shown, according to official records and that the plat above drawn is an accurate and correct representation of said survey.

Andrew J. Shie April 27, 2006
Wisconsin Registered Land Surveyor Date

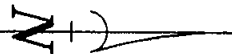

BEARINGS ARE REFERENCED
TO MATCH CSM 5723
Scale 1 inch = 100 feet
0 50 100 200

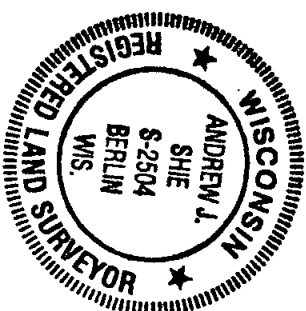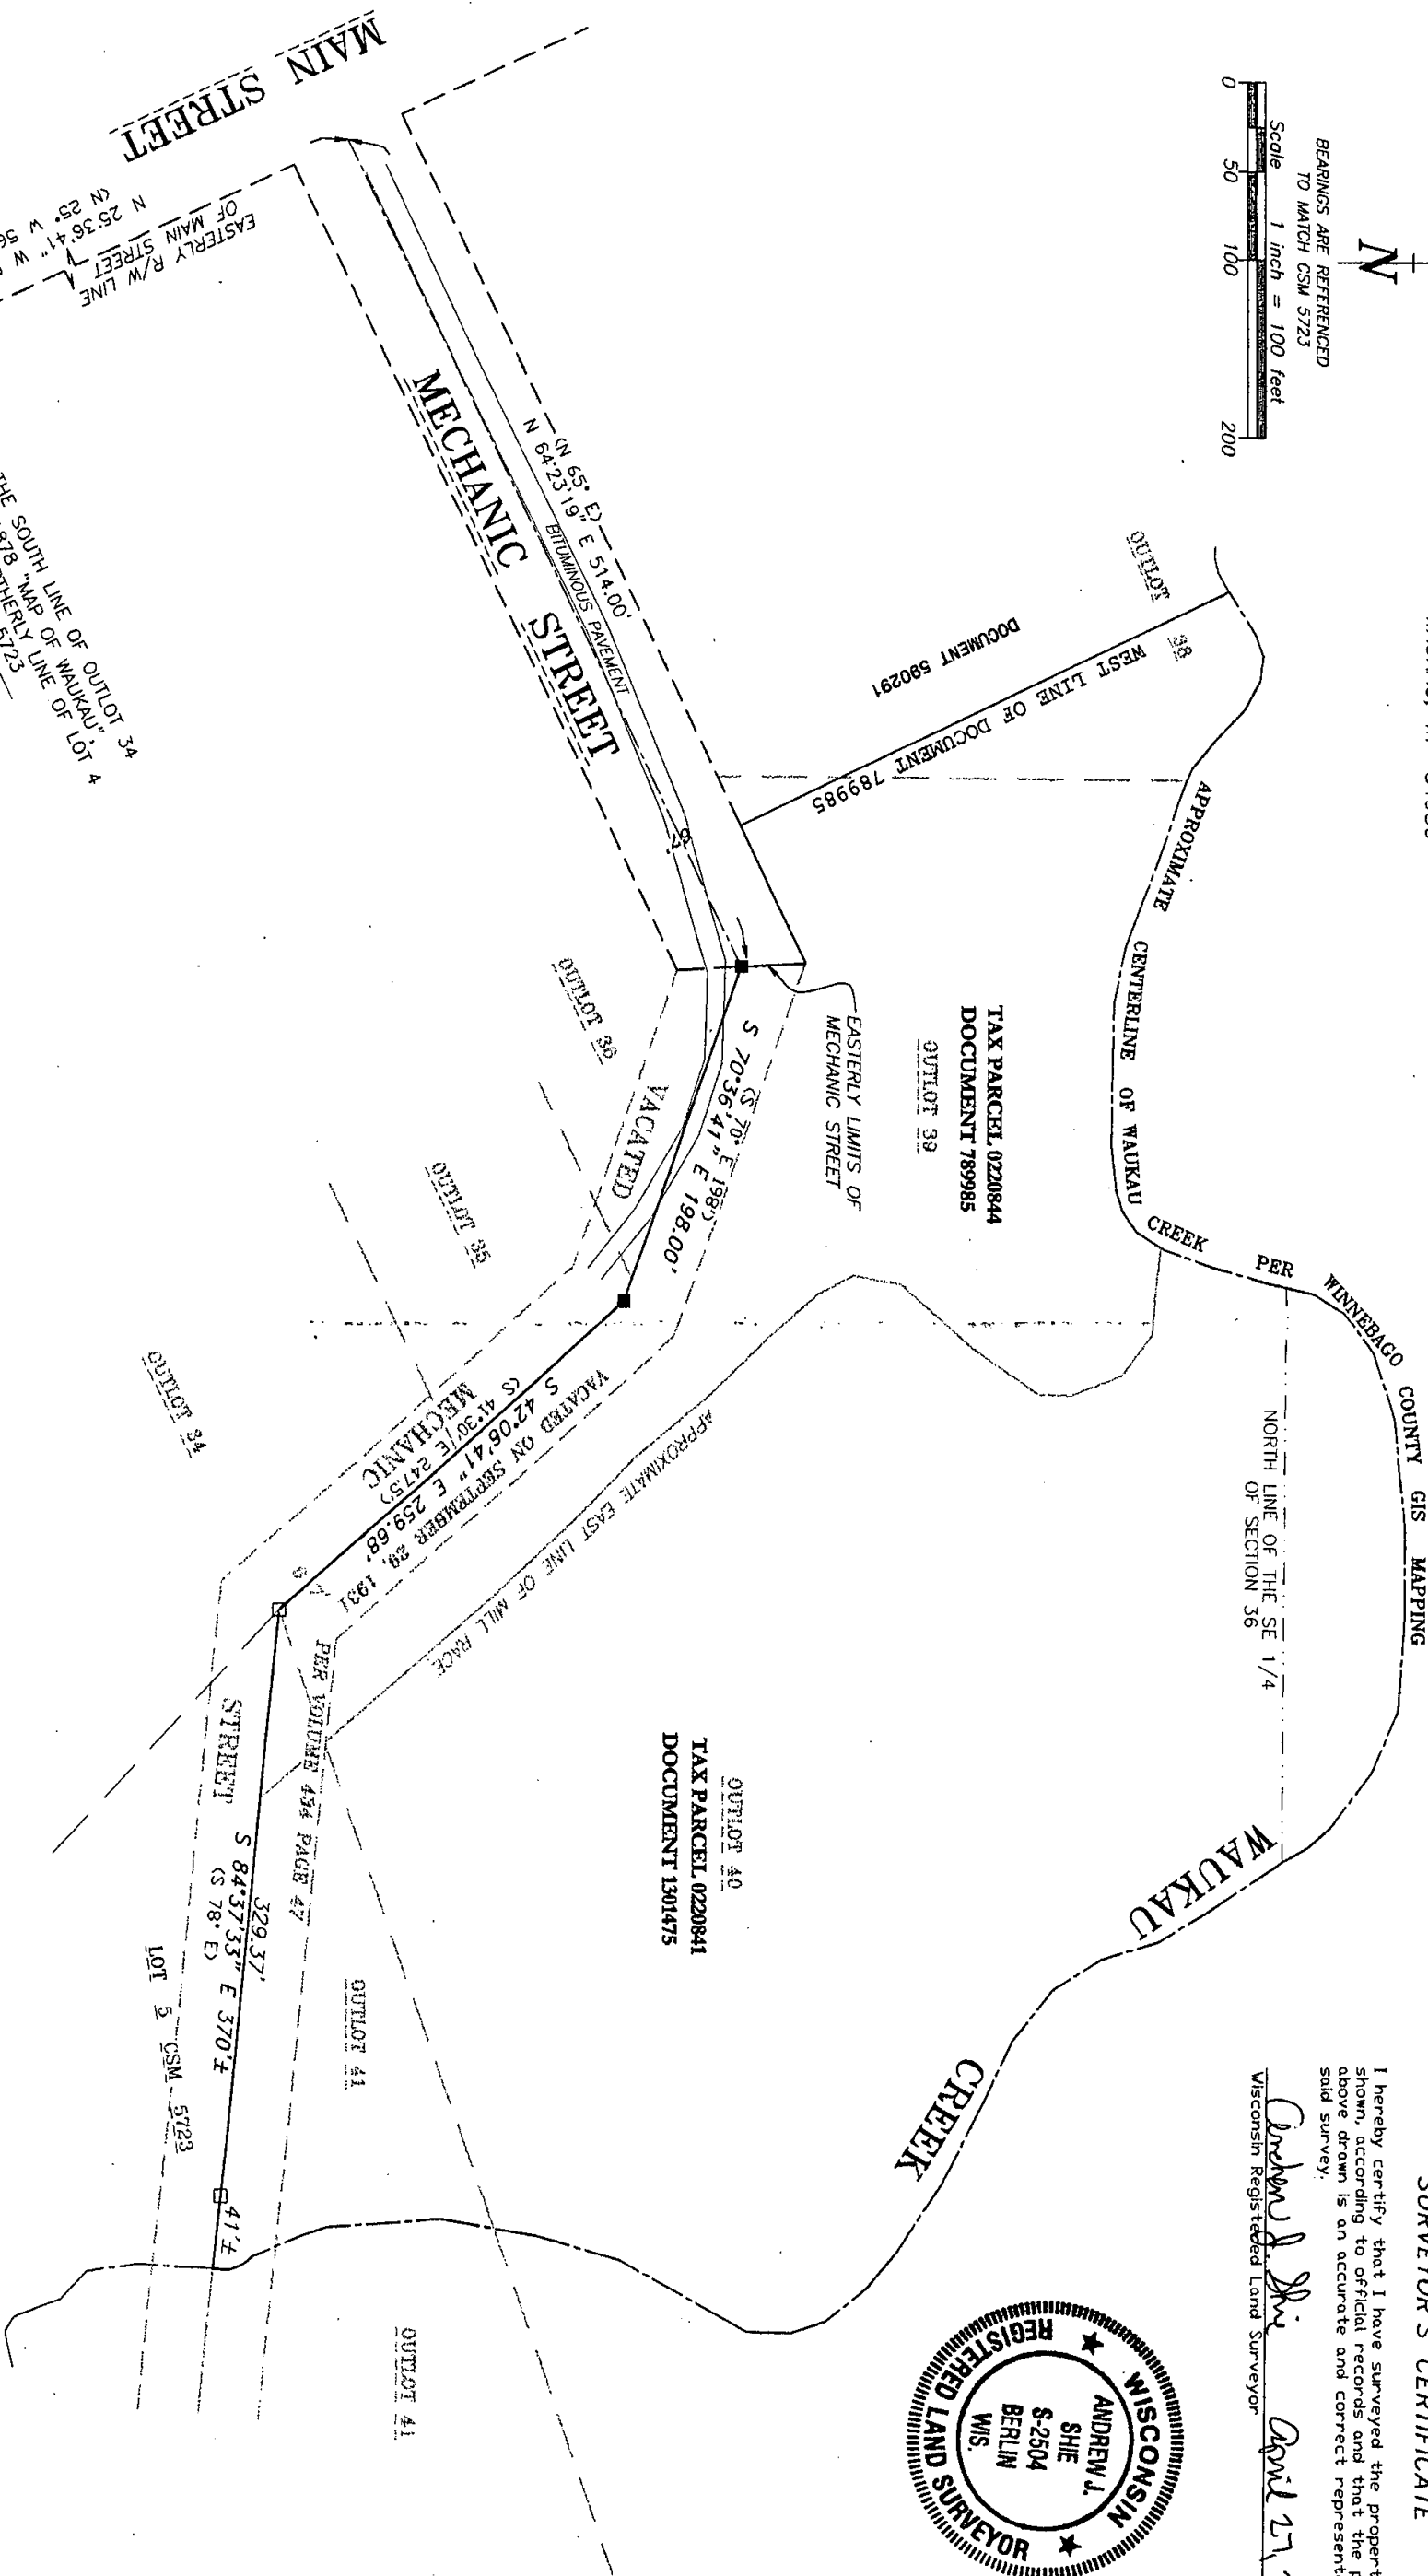

LEGEND

- 1-1/4" O.D. IRON PIPE SET, 24" LONG, WEIGHING 1,130 LBS. PER LIN. FOOT
- 1-1/4" O.D. IRON PIPE FOUND
- RECORDED AS PER H.W. LEACH'S 1878 "MAP OF WAUKAU"



Martenson & Eisele, Inc.

Planning - Surveying - Engineering - Architecture
109 W. Main St., Omro, WI 54963
Phone (920) 685-6240 Fax (920) 685-6340
www.martenson-eisele.com
Email mecmr@chartr.net

PROJECT NO. 0-1219-001
FIELD BOOK SDR/FILE
FILE 1219001POS.DWG
THIS INSTRUMENT WAS DRAFTED BY: AUS