


PLAT OF SURVEY

PART OF LOT 7 AND LOT 2, AND PART OF THE VACATED ALLEY, ALL IN BLOCK I, PLAT OF THE TOWN OF WAUKAU, BEING PART OF THE NORTHWEST 1/4 OF THE SOUTHEAST 1/4 OF SECTION 36, TOWNSHIP 18 NORTH, RANGE 14 EAST, TOWN OF RUSHFORD, WINNEBAGO COUNTY, WISCONSIN.

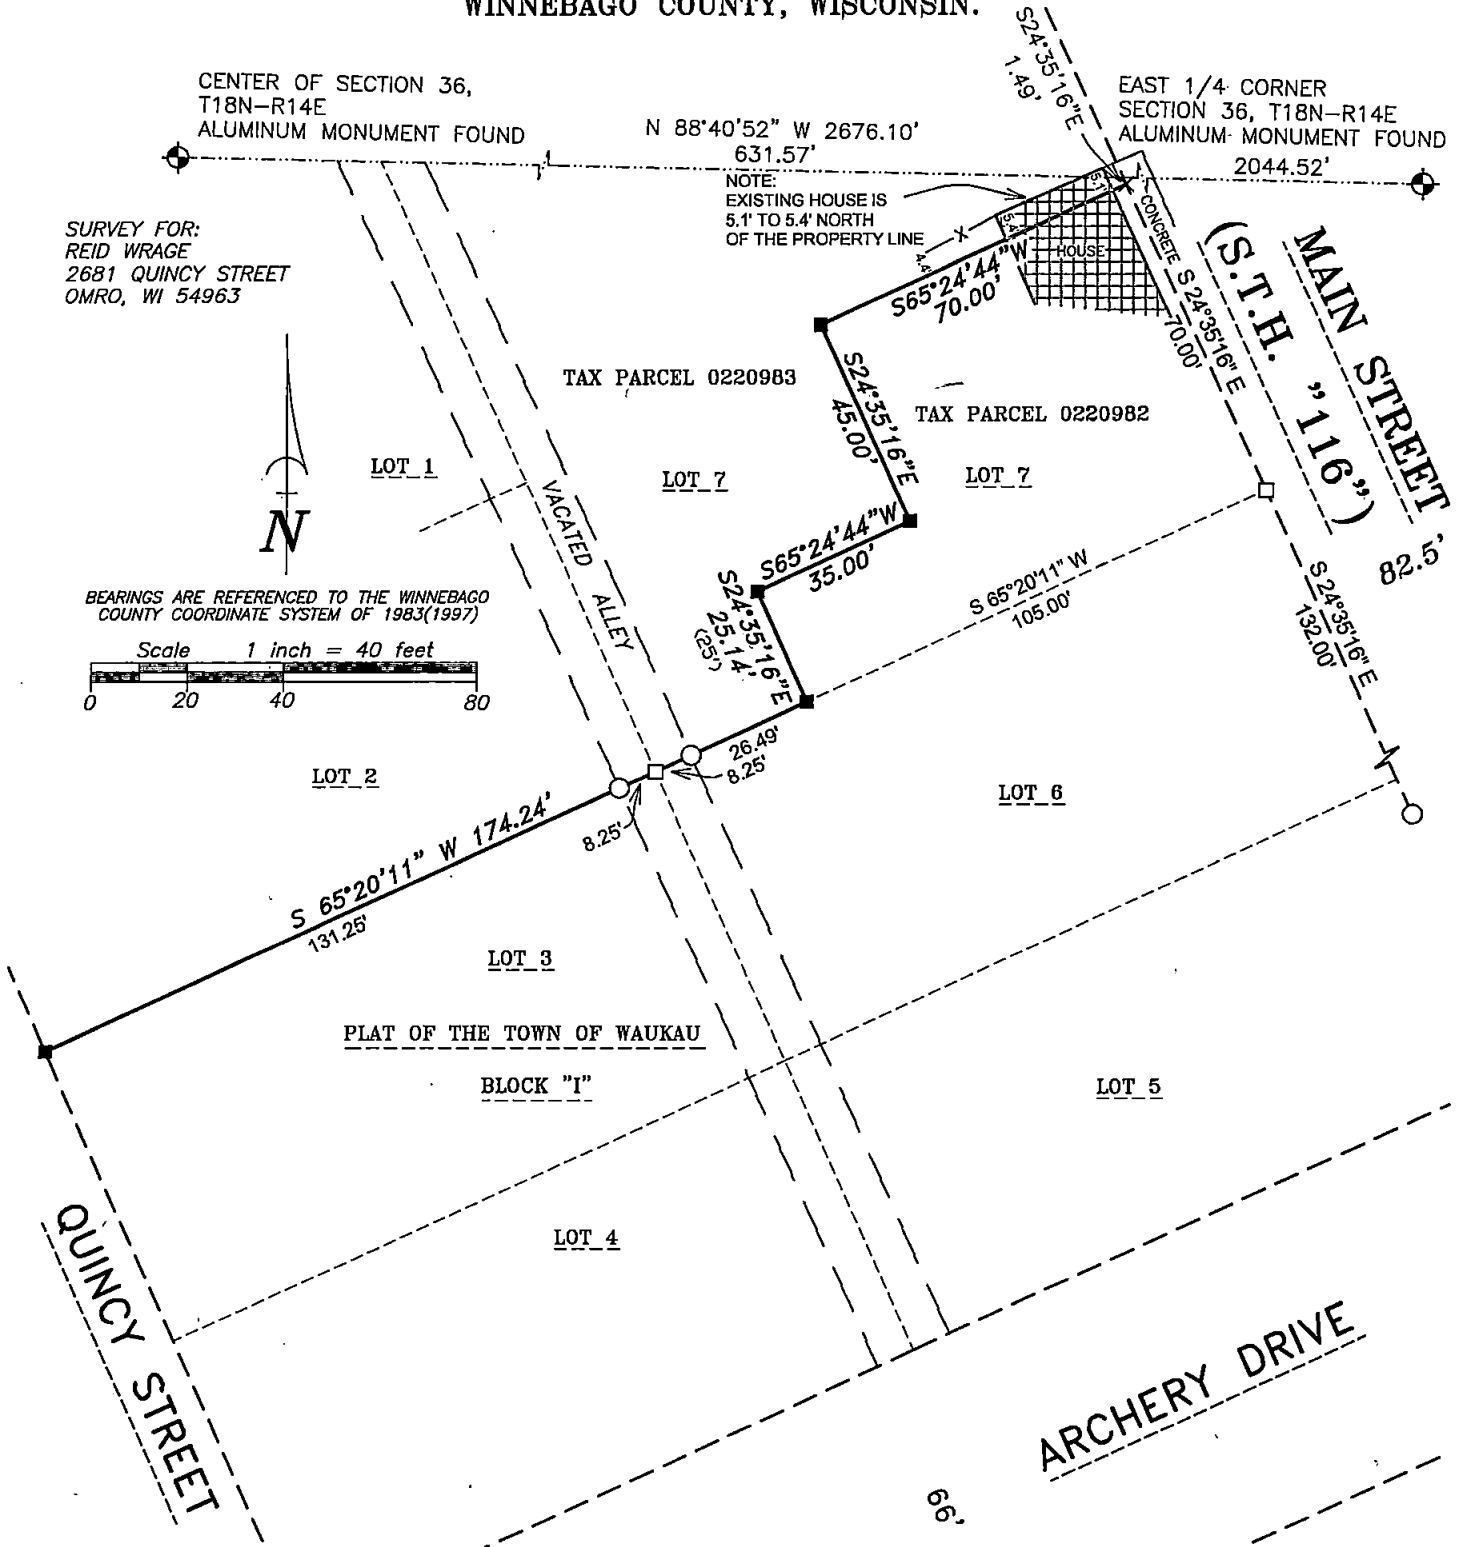

Martenson & Eisele, Inc.



101 West Main Street
 Omro, WI 54963
 www.martenson-eisele.com
 P 920.685.6240 F 920.685.6340

Planning
 Environmental
 Surveying
 Engineering
 Architecture

PROJECT NO. 1-2056-001

FILE 12056001POS.DWG

THIS INSTRUMENT WAS DRAFTED BY: DSL