


PLAT OF SURVEY

ALL OF LOT 1, LOT 2, AND LOT 10, PART OF THE VACATED ALLEY AND PART OF THE VACATED CENTER STREET, ALL IN BLOCK H, PLAT OF THE TOWN OF WAUKAU, BEING PART OF THE NORTHWEST 1/4 OF THE SOUTHEAST 1/4 OF SECTION 36, TOWNSHIP 18 NORTH, RANGE 14 EAST, TOWN OF RUSHFORD, WINNEBAGO COUNTY, WISCONSIN.

SURVEY FOR:
HAMMERTIME VENTURES
6069 LASLEY POINT ROAD
WINNECONNE, WI 54986
ALLEN HAMMERLE

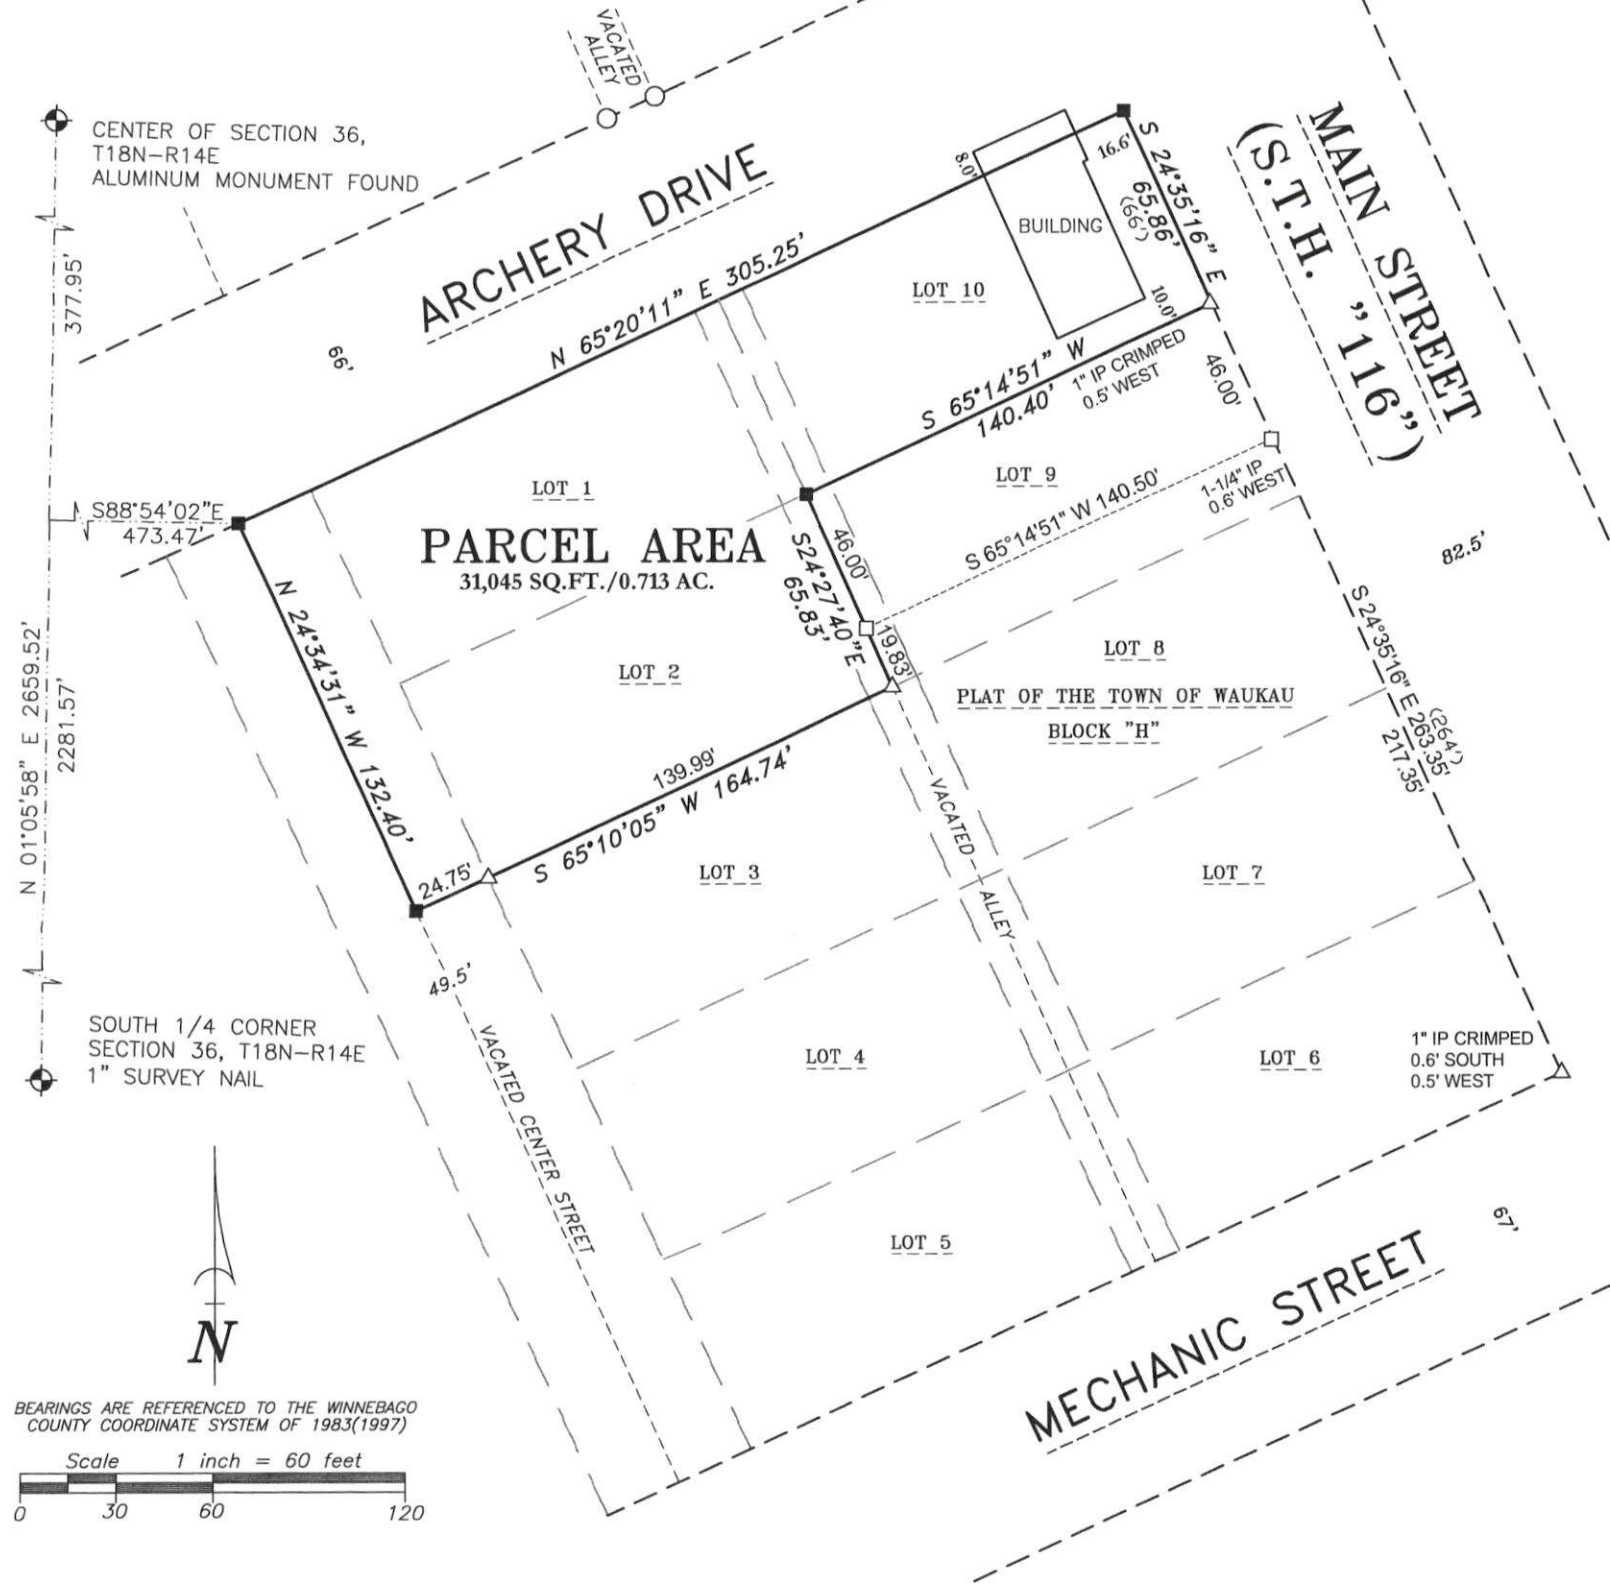

BEARINGS ARE REFERENCED TO THE WINNEBAGO COUNTY COORDINATE SYSTEM OF 1983(1997)

Scale 1 inch = 60 feet

0 30 60 120

LEGEND

- 1-1/4" O.D. IRON PIPE SET, 18" LONG, WEIGHING 1.130 LBS. PER LIN. FOOT
- 3/4" REBAR FOUND
- 1-1/4" O.D. IRON PIPE FOUND
- △ 1" O.D. CRIMPED IRON PIPE FOUND
- ⊕ GOVERNMENT CORNER FOUND
- () RECORDED AS

SURVEYOR'S CERTIFICATE

I hereby certify that I have surveyed the property as shown, according to official records and that the plat above drawn is an accurate and correct representation of said survey.

Darryl S. Lehman 12-17-22
Wisconsin Professional Land Surveyor Date



Martenson & Eisele, Inc.



101 West Main Street
Omro, WI 54963
www.martenson-eisele.com
P 920.685.6240 F 920.685.6340

Planning
Environmental
Surveying
Engineering
Architecture

PROJECT NO. 0-2655-002

FILE 2655002POS.DWG

THIS INSTRUMENT WAS DRAFTED BY: DSL