


PLAT OF SURVEY

THE EAST 1/2 OF LOT 9 OF "LANSING'S PLAT OF HIGH POINT", IN SECTION 1, TOWNSHIP 18 NORTH, RANGE 15 EAST, TOWN OF OMRO, WINNEBAGO COUNTY, WISCONSIN.

SURVEY FOR:
LAURA THUROW
4966 LANSING HIGH POINT ROAD
OSHKOSH, WI 54904

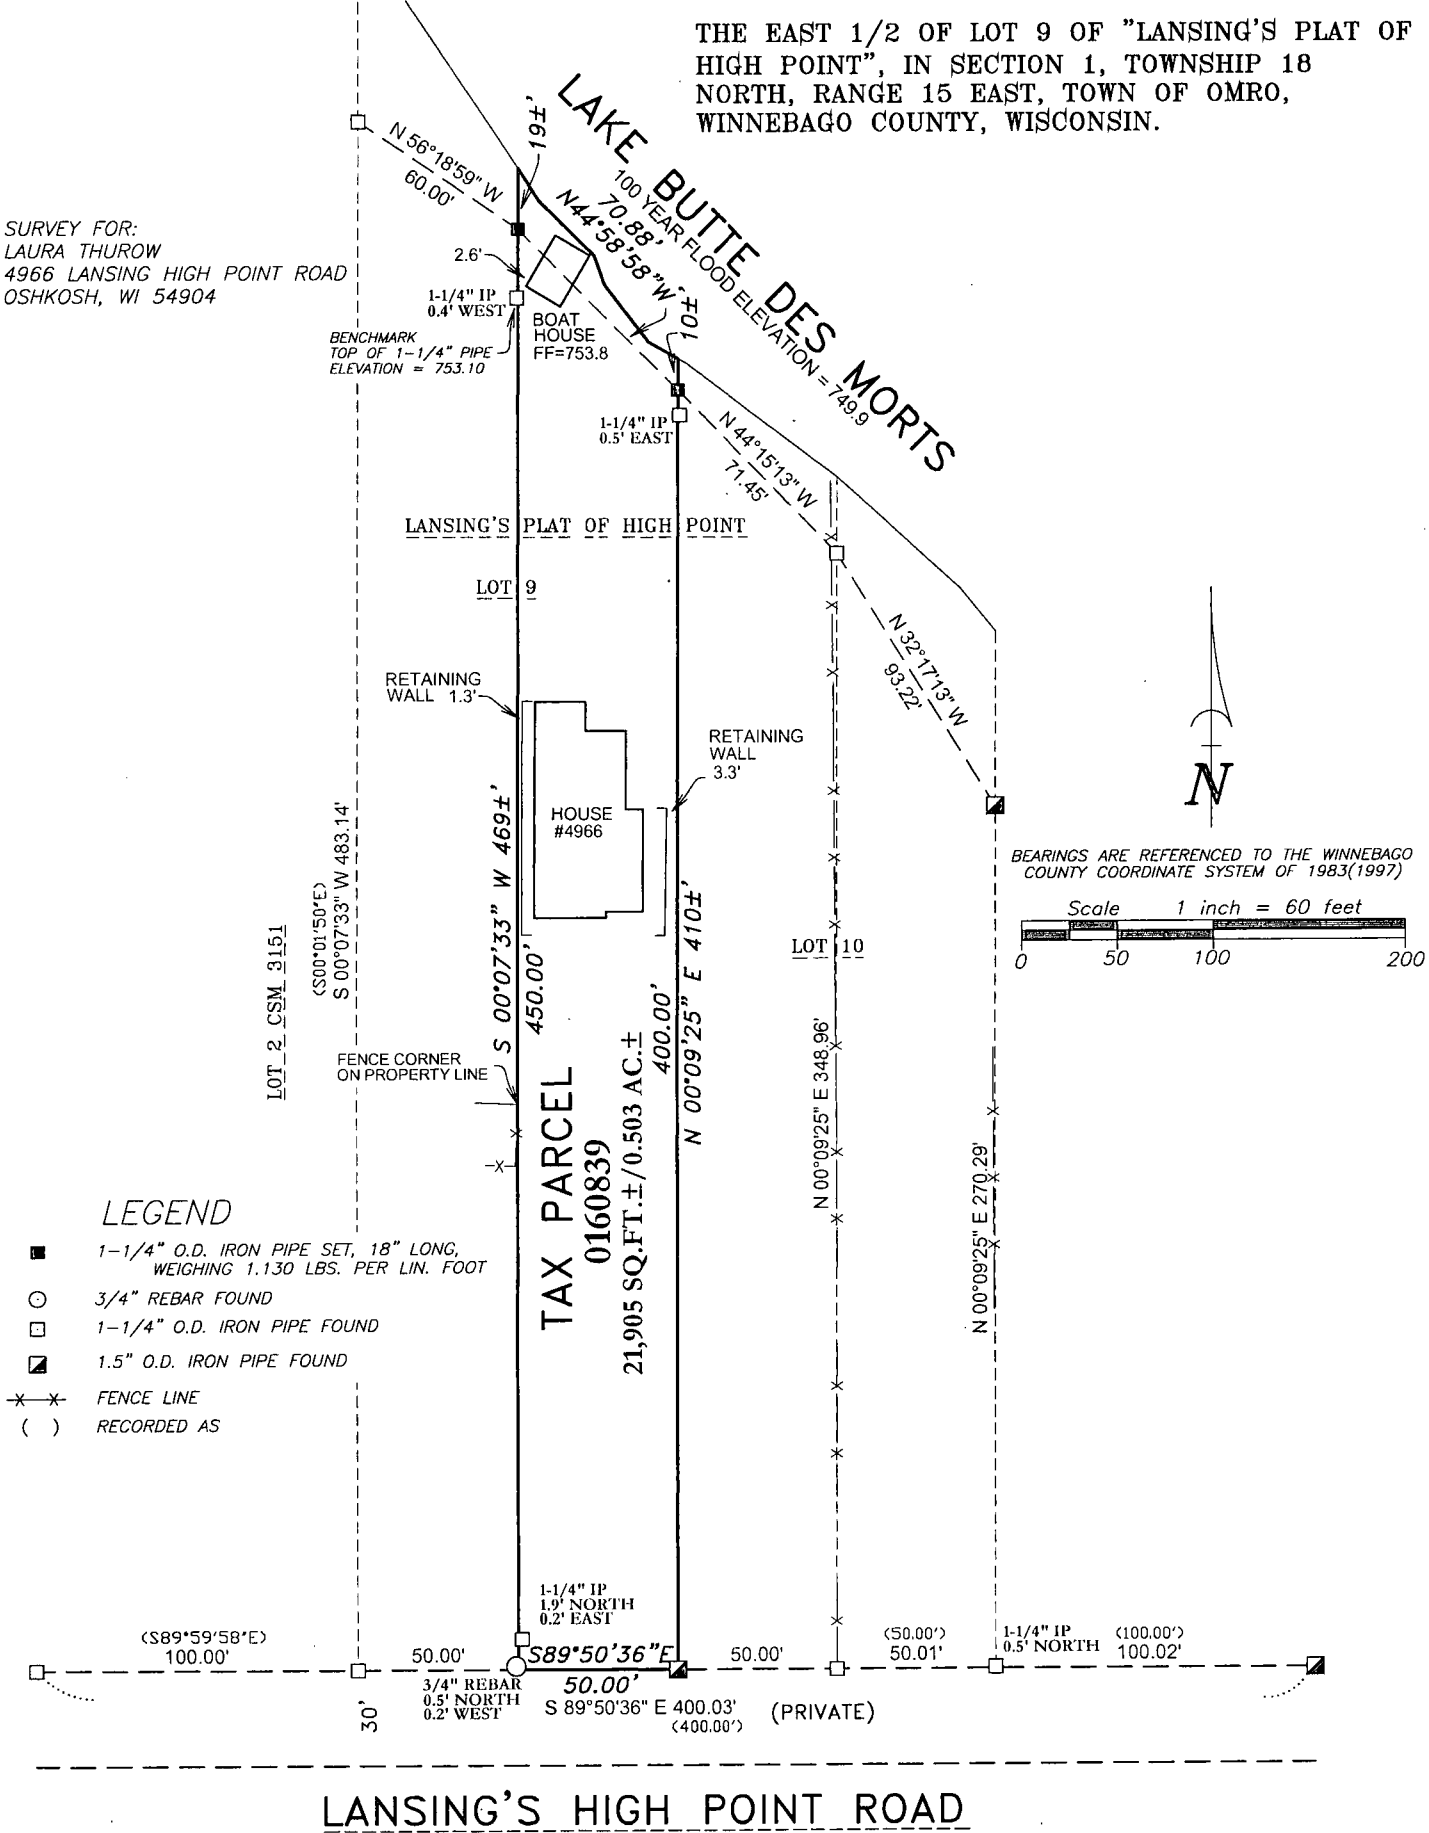

LANSING'S HIGH POINT ROAD


SURVEYOR'S CERTIFICATE

I hereby certify that I have surveyed the property as shown, according to official records and that the plat above drawn is an accurate and correct representation of said survey.

James E. Smith SEP 7, 2020
Date

Martenson & Eisele, Inc.

101 West Main Street
Omro, WI 54963
www.martenson-eisele.com
P 920.685.6240 F 920.685.6340

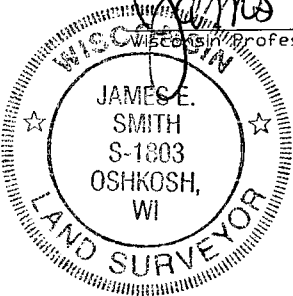

PROJECT NO. 0-2501-001
FILE 2501001POS.DWG
THIS INSTRUMENT WAS DRAFTED BY: DSL