


PLAT OF SURVEY

THE EAST 1/2 OF LOT 10 OF "LANSING'S PLAT OF HIGH POINT", IN SECTION 1,
TOWNSHIP 18 NORTH, RANGE 15 EAST, TOWN OF OMRO, WINNEBAGO COUNTY, WISCONSIN.

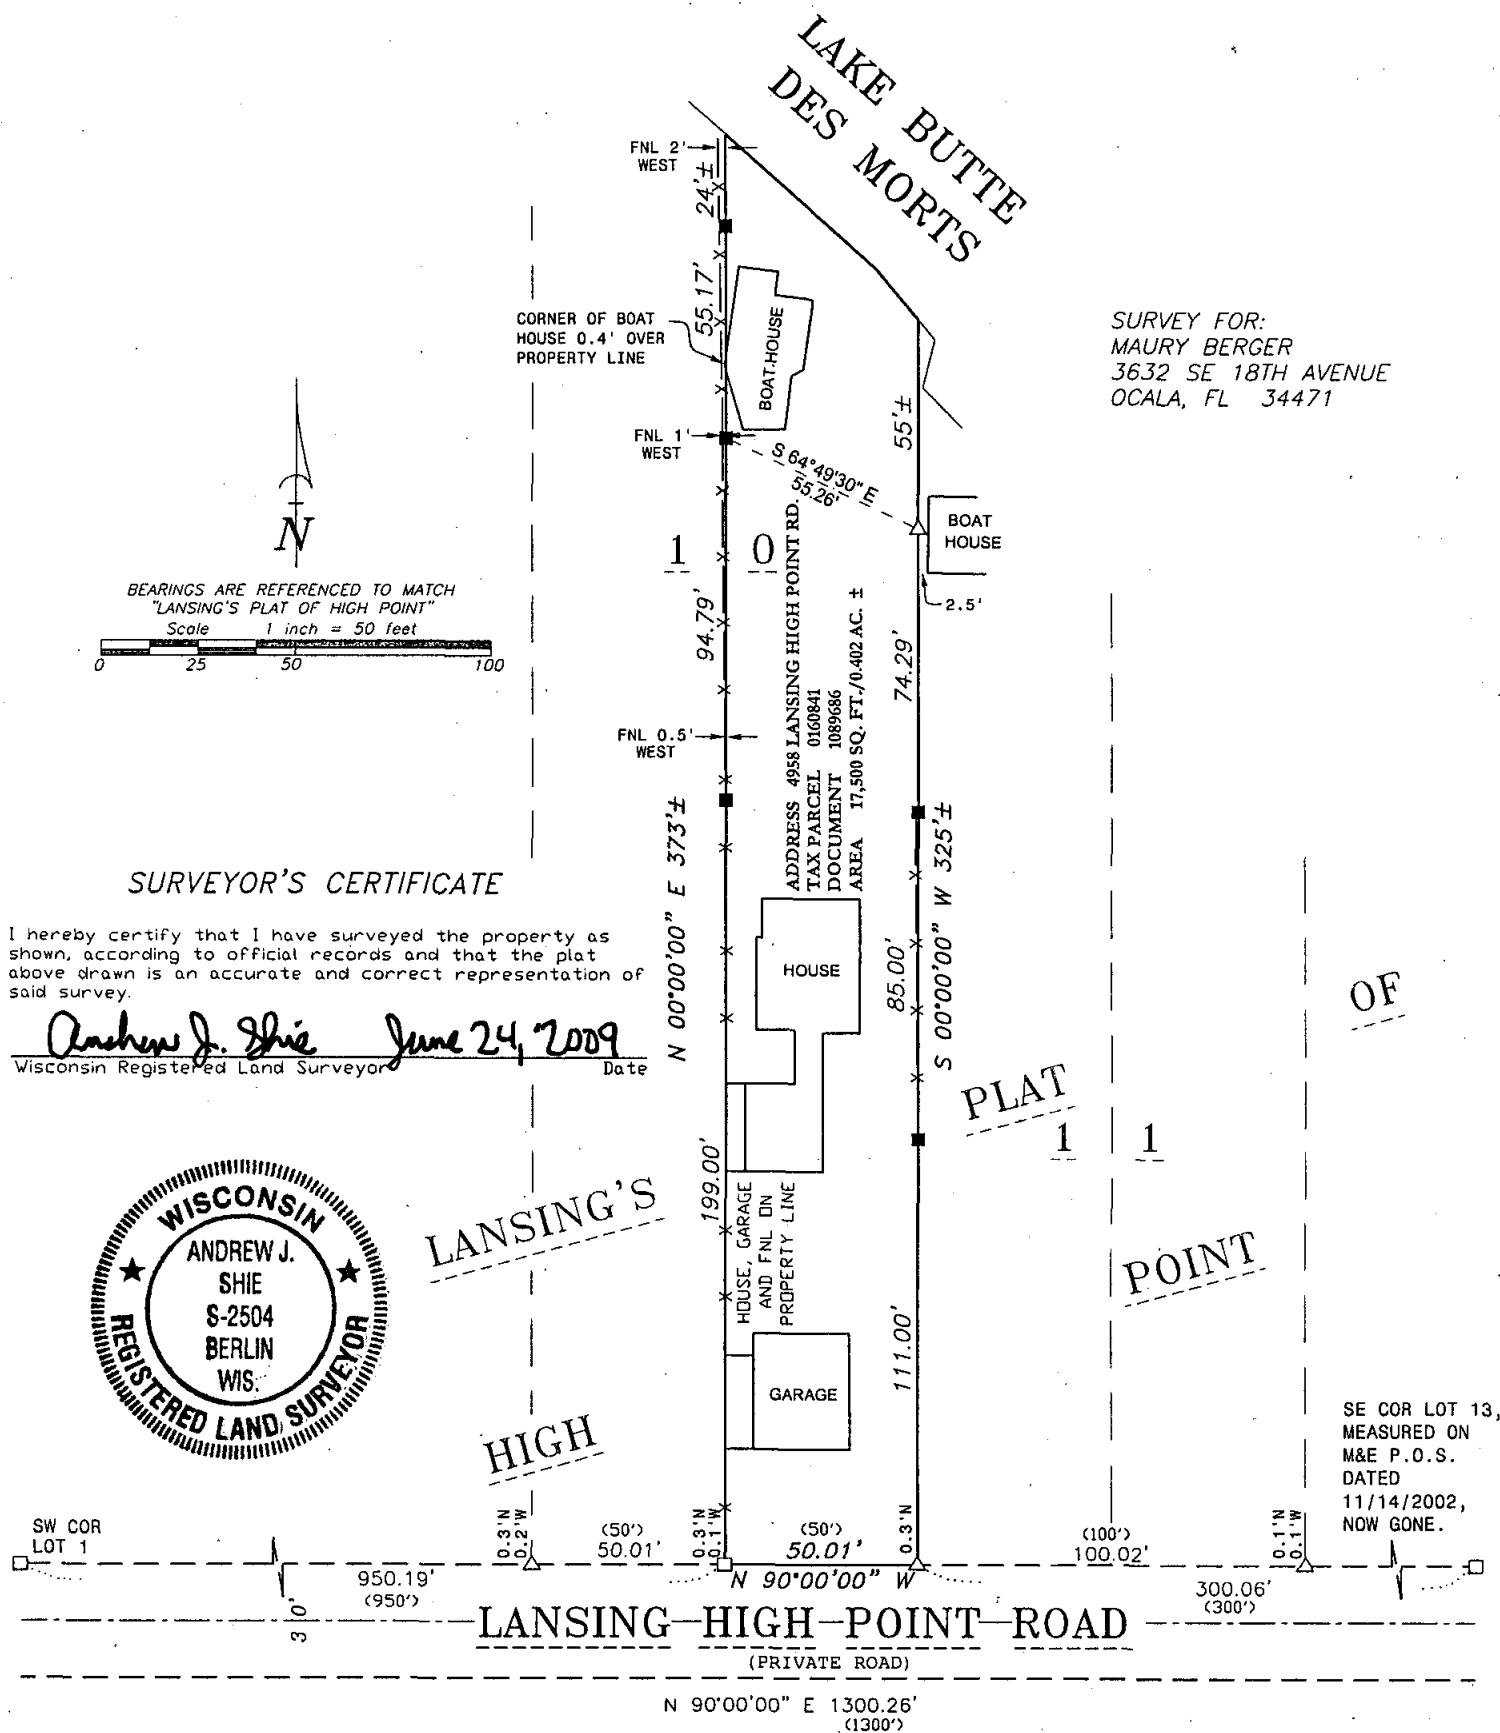

LEGEND

- | | | |
|-----|---|----------|
| ■ | 1-1/4" O.D. IRON PIPE SET, 18" LONG,
WEIGHING 1.130 LBS. PER LIN. FOOT | |
| □ | 1-1/4" O.D. IRON PIPE FOUND | |
| △ | 1-1/2" O.D. IRON PIPE FOUND | PROJECT |
| ✕✕✕ | FENCE LINE | FIELD BO |
| () | RECORDED AS | FILE 14 |

PROJECT NO. 0-1443-002

FIELD BOOK SDR/FILE

FILE 1443002POS.DWG

THIS INSTRUMENT WAS DRAFTED BY: AJS

Martenson & Eisele, Inc.

109 West Main Street
Omro, WI 54963
www.martenson-eisele.com
P 920.685.6240 F 920.685.6340

Planning
Environmental
Surveying
Engineering
Architecture