
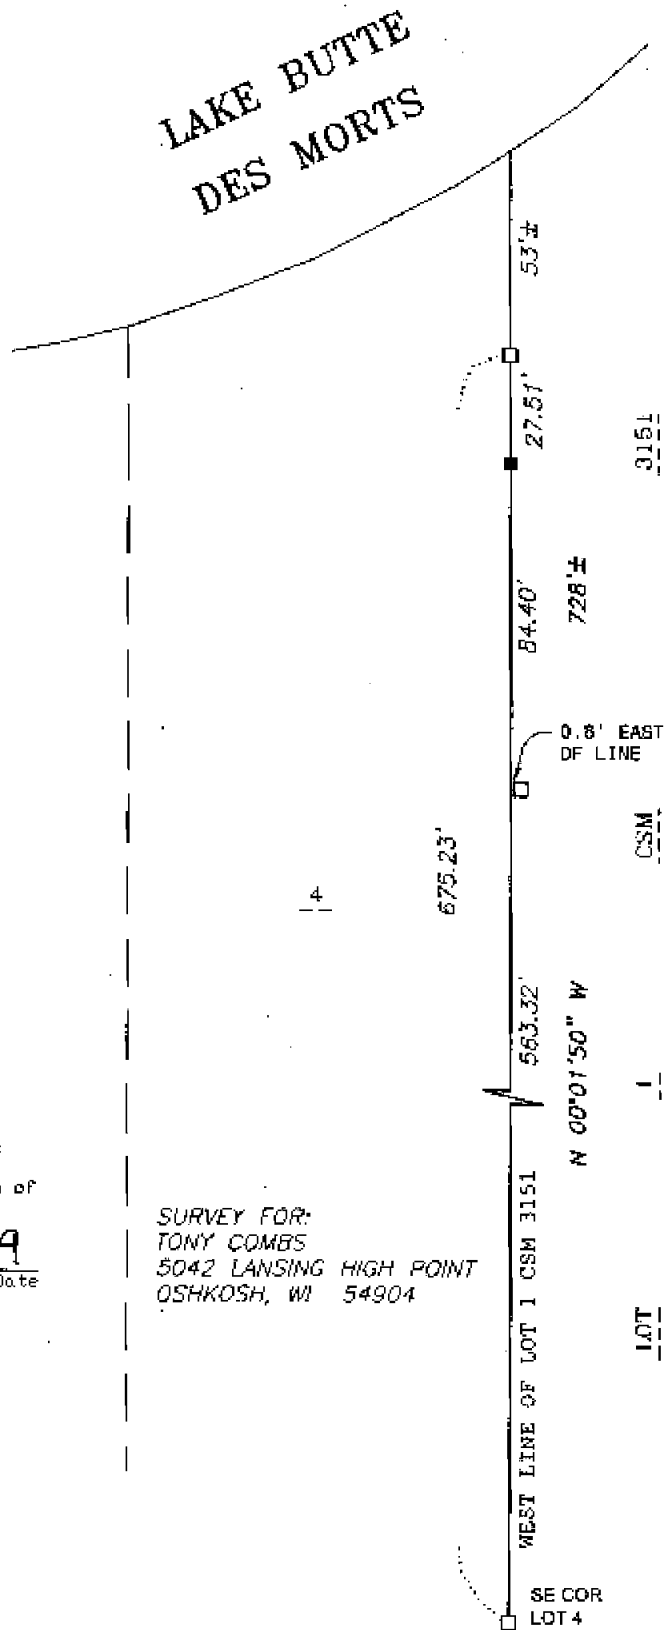


016-0234

PLAT OF SURVEY

THE EAST LINE OF LOT 4 OF "LANSING'S PLAT OF HIGH POINT", IN SECTION 1,  
TOWNSHIP 18 NORTH, RANGE 15 EAST, TOWN OF OMRO, WINNEBAGO COUNTY, WISCONSIN.

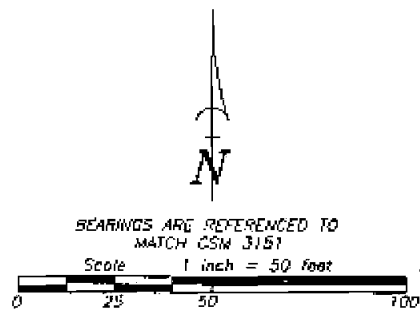

SURVEYOR'S CERTIFICATE

I hereby certify that I have surveyed the property as shown, according to official records and that the plat above drawn is an accurate and correct representation of said survey.

Andrew J. Shie August 5, 2009  
Wisconsin Registered Land Surveyor Date

SURVEY FOR:  
TONY COMBS  
5042 LANSING HIGH POINT  
OSHKOSH, WI 54904



LEGEND

- 1-1/4" O.D. IRON PIPE SET, 18" LONG, WEIGHING 1,130 LBS. PER LIN. FOOT
- 1-1/4" O.D. IRON PIPE FOUND
- X— FENCE LINE
- ( ) RECORDED AS

PROJECT NO. 0-0782-003  
FIELD BOOK SDR/FILE  
FILE 0782003POS.DWG  
THIS INSTRUMENT WAS DRAFTED BY: AJS

Martenson & Eisele, Inc.

109 West Main Street  
Omro, WI 54963  
www.martenson-eisele.com  
P 920.685.6240 F 920.685.6340  
Planning  
Environmental  
Surveying  
Engineering  
Architecture