

PLAT OF SURVEY

LOT 75, AND PART OF LOT 87 OF THE PLAT OF "REIGHMOOR", IN SECTION 2, TOWNSHIP 18 NORTH, RANGE 15 EAST, TOWN OF OMRO, WINNEBAGO COUNTY, WISCONSIN.

SURVEY FOR:
SANDY CAVAZOS
5644 W. REIGHMOOR ROAD
OMRO, WI 54963

LAKE BUTTE
DES MORTS



SURVEYOR'S CERTIFICATE


I hereby certify that I have surveyed the property as shown, according to official records and that the plat above drawn is an accurate and correct representation of said survey.

Andrew J. Shie November 27, 2007
Wisconsin Registered Land Surveyor Date

BEARINGS ARE REFERENCED TO THE SOUTH
LINE OF THE SOUTHWEST 1/4, SECTION 2,
ASSUMED TO BEAR S 89°53'35" W

Scale 1 inch = 30 feet

0 15 30 60

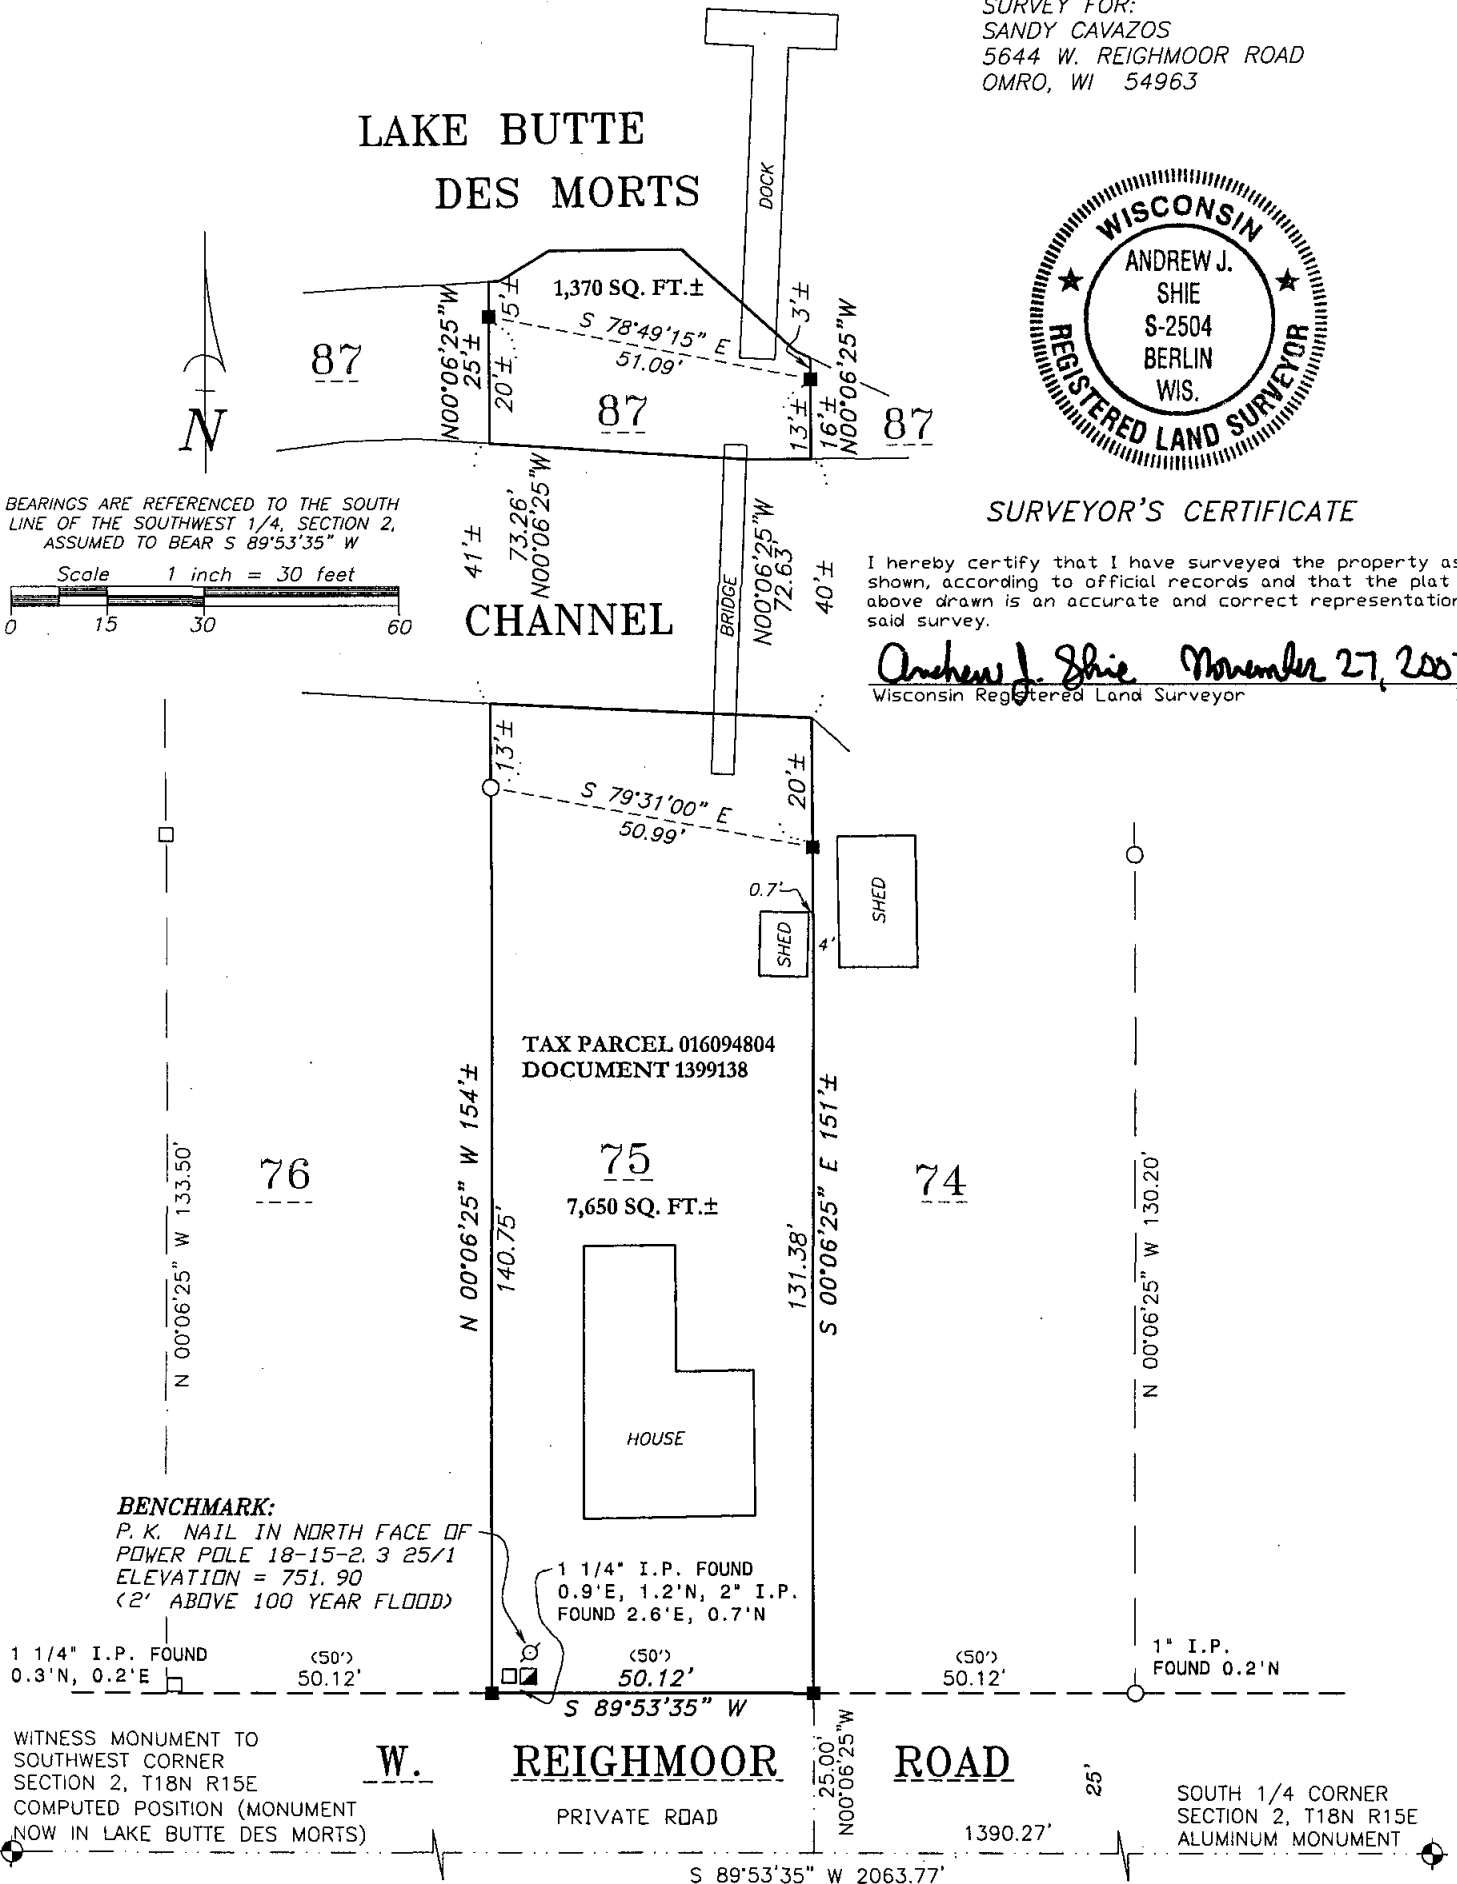

LEGEND

- 1-1/4" O.D. IRON PIPE SET, 18" LONG,
WEIGHING 1.130 LBS. PER LIN. FOOT
- 1" O.D. IRON PIPE FOUND
- 1-1/4" O.D. IRON PIPE FOUND
- 2" O.D. IRON PIPE FOUND
- ⊕ GOVERNMENT CORNER
- ⊙ POWER POLE
- () RECORDED AS

PROJECT NO. 0-1395-001

FIELD BOOK SDR/FILE

FILE 1395001POS.DWG

THIS INSTRUMENT WAS DRAFTED BY: AJS

Martenson & Eisele, Inc.

Planning - Surveying - Engineering - Architecture

109 W. Main St., Omro, WI 54963

Phone (920) 685-6240 Fax (920) 685-6340

www.martenson-eisele.com

Email meomro@charter.net