


PLAT OF SURVEY

ALL OF LOT 14 IN THE PLAT OF "REIGHMOOR", IN SECTION 2, TOWNSHIP 18 NORTH, RANGE 15 EAST, TOWN OF OMRO, WINNEBAGO COUNTY, WISCONSIN.

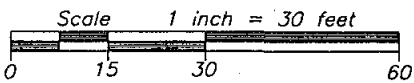


BEARINGS ARE REFERENCED TO THE NORTH
LINE OF EAST REIGHMOOR ROAD
ASSUMED TO BEAR N 46°11'44" W



LEGEND

- 1-1/4" O.D. IRON PIPE SET, 18" LONG,
WEIGHING 1.130 LBS. PER LIN. FOOT
- ▲ RAILROAD SPIKE SET
- 1-1/4" O.D. IRON PIPE FOUND
- X— FENCE LINE

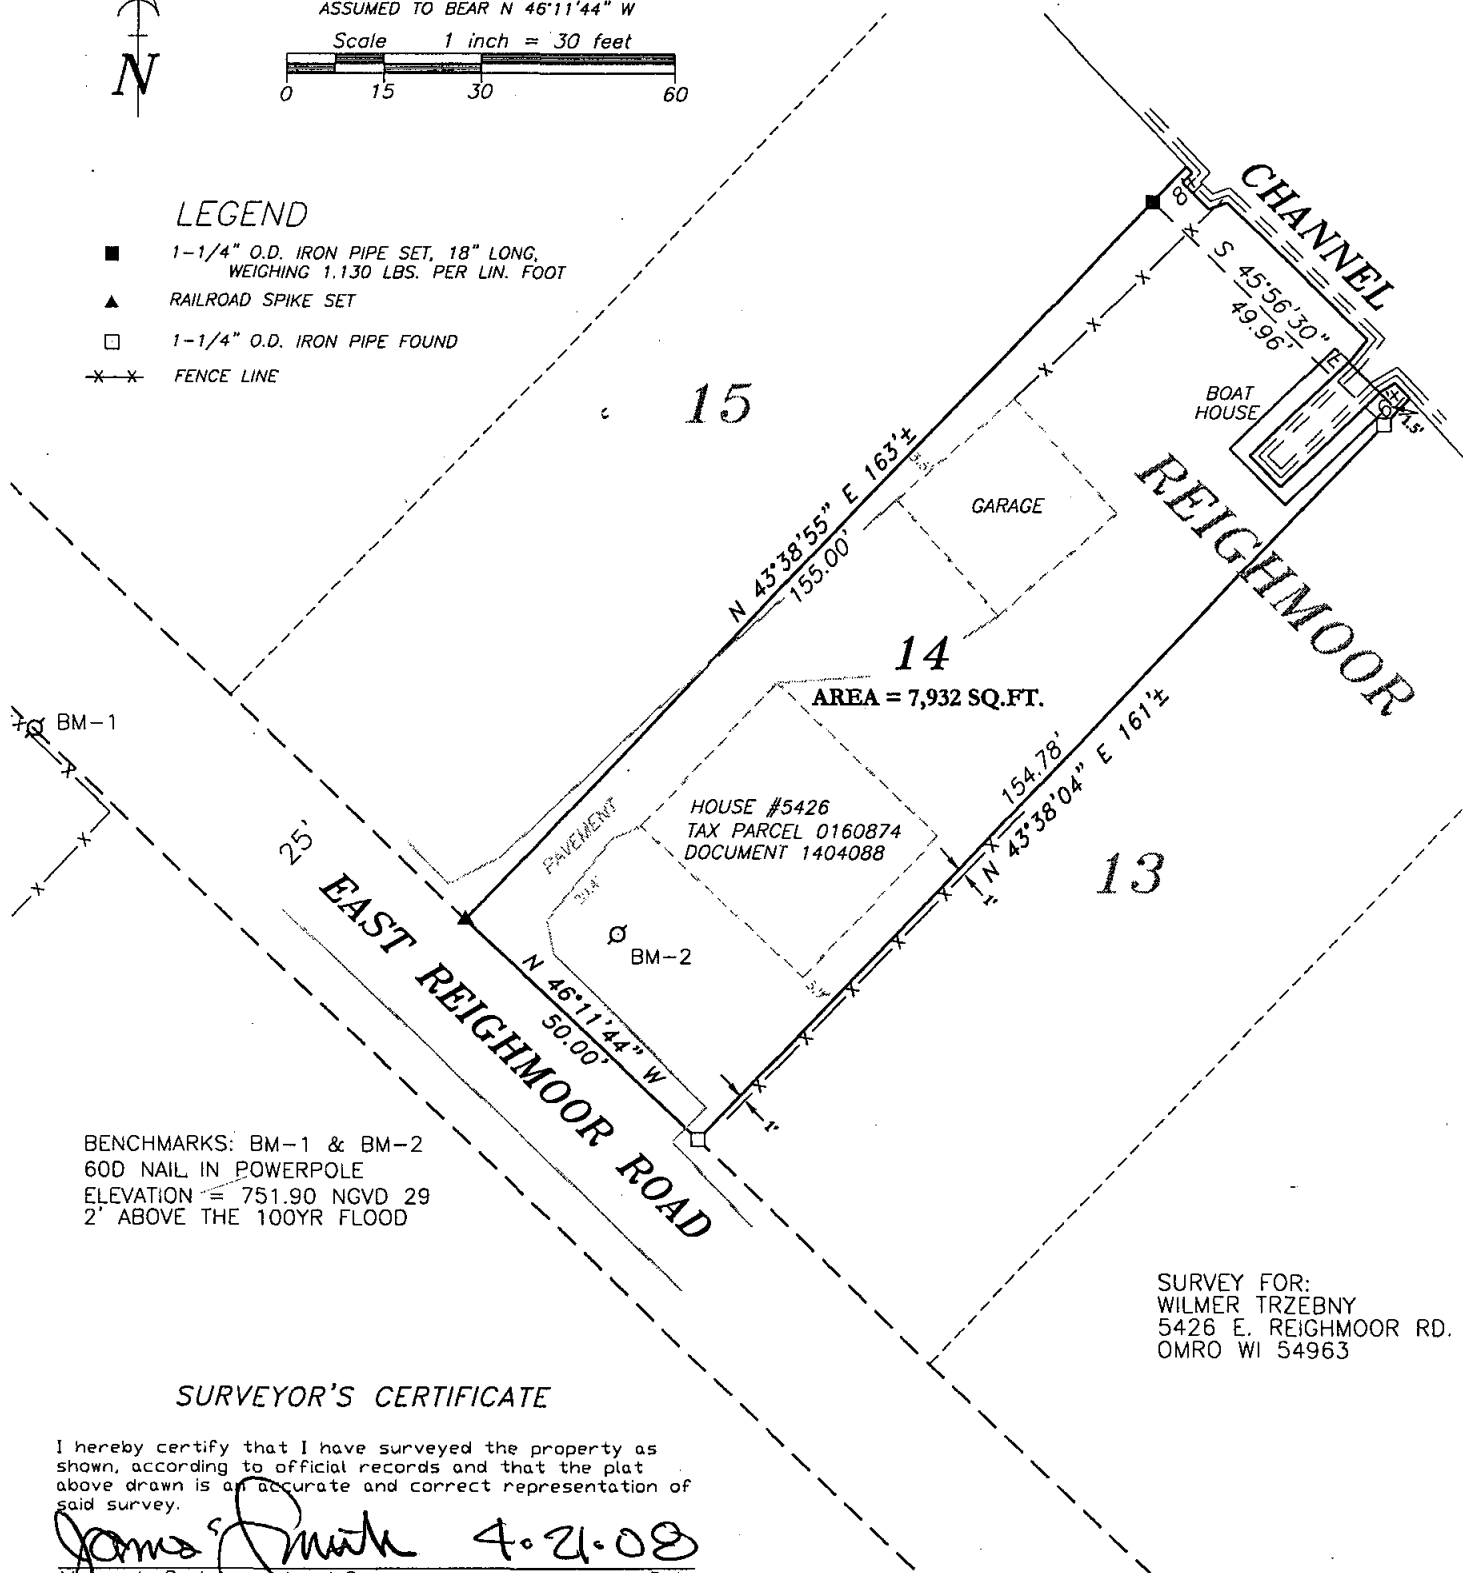

BENCHMARKS: BM-1 & BM-2
60D NAIL IN POWERPOLE
ELEVATION = 751.90 NGVD 29
2' ABOVE THE 100YR FLOOD

SURVEY FOR:
WILMER TRZEBNY
5426 E. REIGHMOOR RD.
OMRO WI 54963

SURVEYOR'S CERTIFICATE

I hereby certify that I have surveyed the property as shown, according to official records and that the plat above drawn is an accurate and correct representation of said survey.

James E. Smith 4.21.08
Wisconsin Registered Land Surveyor Date

Martenson & Eisele, Inc.

109 West Main Street
Omro, WI 54963
www.martenson-eisele.com
P 920.685.6240 F 920.685.6340

Planning
Environmental
Surveying
Engineering
Architecture



PROJECT NO. 0-1138-002

FIELD BOOK PAGE

FILE 1138002POS.DWG

THIS INSTRUMENT WAS DRAFTED BY: DSL