



PLAT OF SURVEY

ALL OF LOT 24, IN THE PLAT OF "REIGHMOOR", BEING PART OF
SECTION 2, TOWNSHIP 18 NORTH, RANGE 15 EAST, TOWN OF OMRO,
WINNEBAGO COUNTY, WISCONSIN.

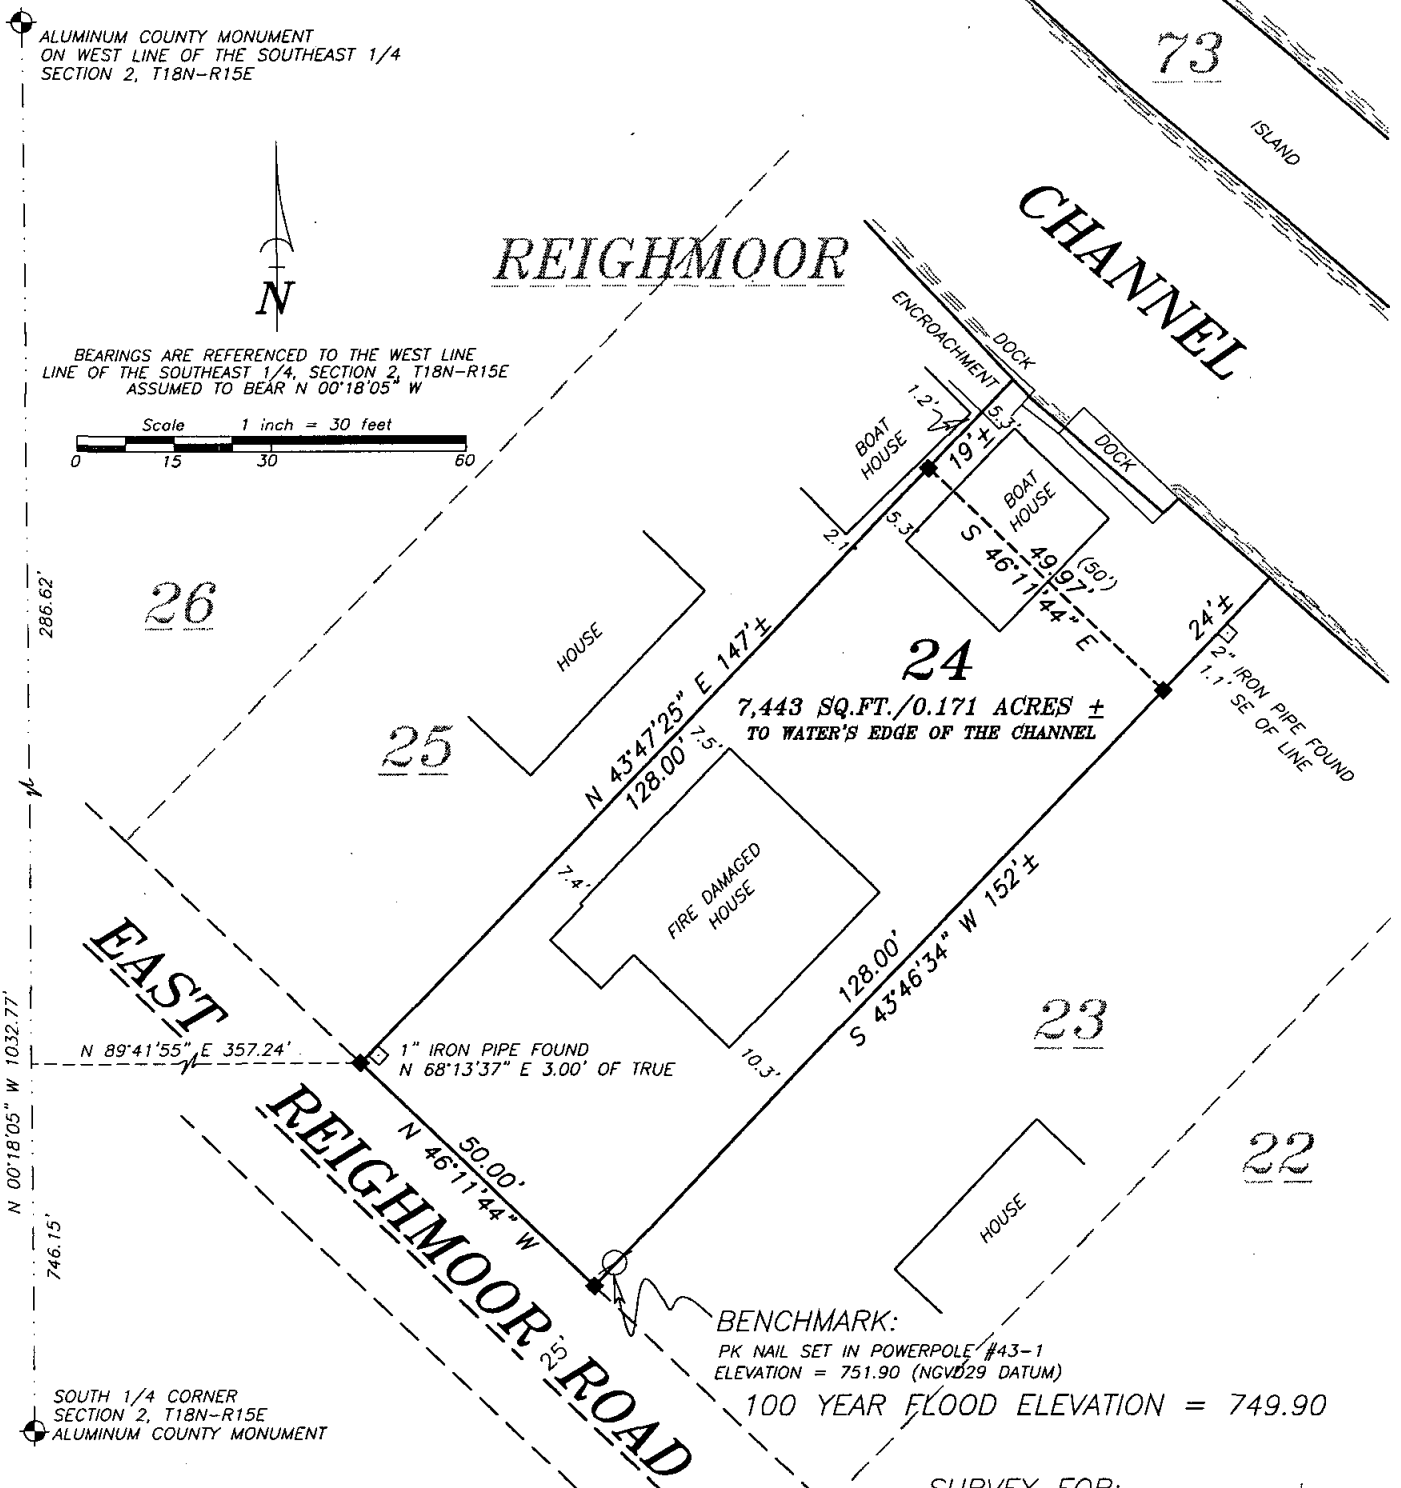

LEGEND

- 1-1/4" O.D. IRON PIPE SET, 24" LONG,
WEIGHING 1.130 LBS. PER LIN. FOOT
- 3/4" REBAR FOUND
- 1-1/4" O.D. IRON PIPE FOUND
- △ 1-1/4" REBAR FOUND
- 2" IRON PIPE FOUND
- ⊗ CHISELED "X" FOUND
- ⊙ GOVERNMENT CORNER
- ✕ FENCE LINE
- () RECORDED AS

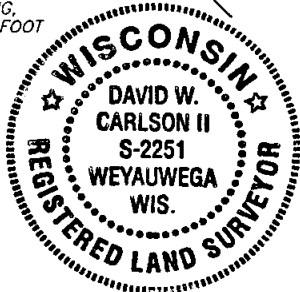

SURVEY FOR:

STEVE SMITS
5454 E. REIGHMOOR RD.
OMRO, WI 54963

SURVEY OF:

TAX PARCEL 0160884,
5454 E. REIGHMOOR RD.

SURVEYOR'S CERTIFICATE

I hereby certify that I have surveyed the property as
shown, according to official records and that the plat
above drawn is an accurate and correct representation of
said survey.

David W. Carlson II FEB. 27, 2004
Wisconsin Registered Land Surveyor Date

Martenson & Eisele, Inc.

Planning - Surveying - Engineering - Architecture

109 W. Main St., Omro, WI 54963

Phone (920) 685-6240 Fax (920) 685-6340

www.martenson-eisele.com

Email meomro@charter.net

PROJECT NO. 0-1014-001

FILE 1014001pos.DWG

FIELD BOOK FILE/SDR

This instrument was drafted by: DWC