

PLAT OF SURVEY

LOT 12 OF "HARBOR SPRINGS ORIGINAL PLAT", BEING IN PART OF THE
NORTHWEST 1/4 OF THE SOUTHEAST 1/4 OF SECTION 3, TOWNSHIP 18
NORTH, RANGE 15 EAST, TOWN OF OMRO, WINNEBAGO COUNTY, WISCONSIN.

SURVEYOR'S CERTIFICATE

I hereby certify that I have surveyed the property as shown, according to official records and that the plat above drawn is an accurate and correct representation of said survey.

Andrew J. Shie May 21, 2004
Wisconsin Registered Land Surveyor Date



BEARINGS ARE REFERENCED TO MATCH
HARBOR SPRINGS ORIGINAL PLAT

Scale 1 inch = 50 feet



SURVEY FOR:
MELVIN CHECK
5514 W. REIGHMOOR RD.
OMRO, WI 54963

LEGEND

- 1-1/4" O.D. IRON PIPE SET, 24" LONG,
WEIGHING 1.680 LBS. PER LIN. FOOT
- 3/4" IRON PIPE FOUND
- 1-1/4" O.D. IRON PIPE FOUND
- 2.5" IRON PIPE FOUND
- ⊕ GOVERNMENT CORNER
- () RECORDED AS




Martenson & Eisele, Inc.

Planning - Surveying - Engineering - Architecture

109 W. Main St., Omro, WI 54963
Phone (920) 685-6240 Fax (920) 685-6340

www.martenson-eisele.com
Email meomro@charter.net

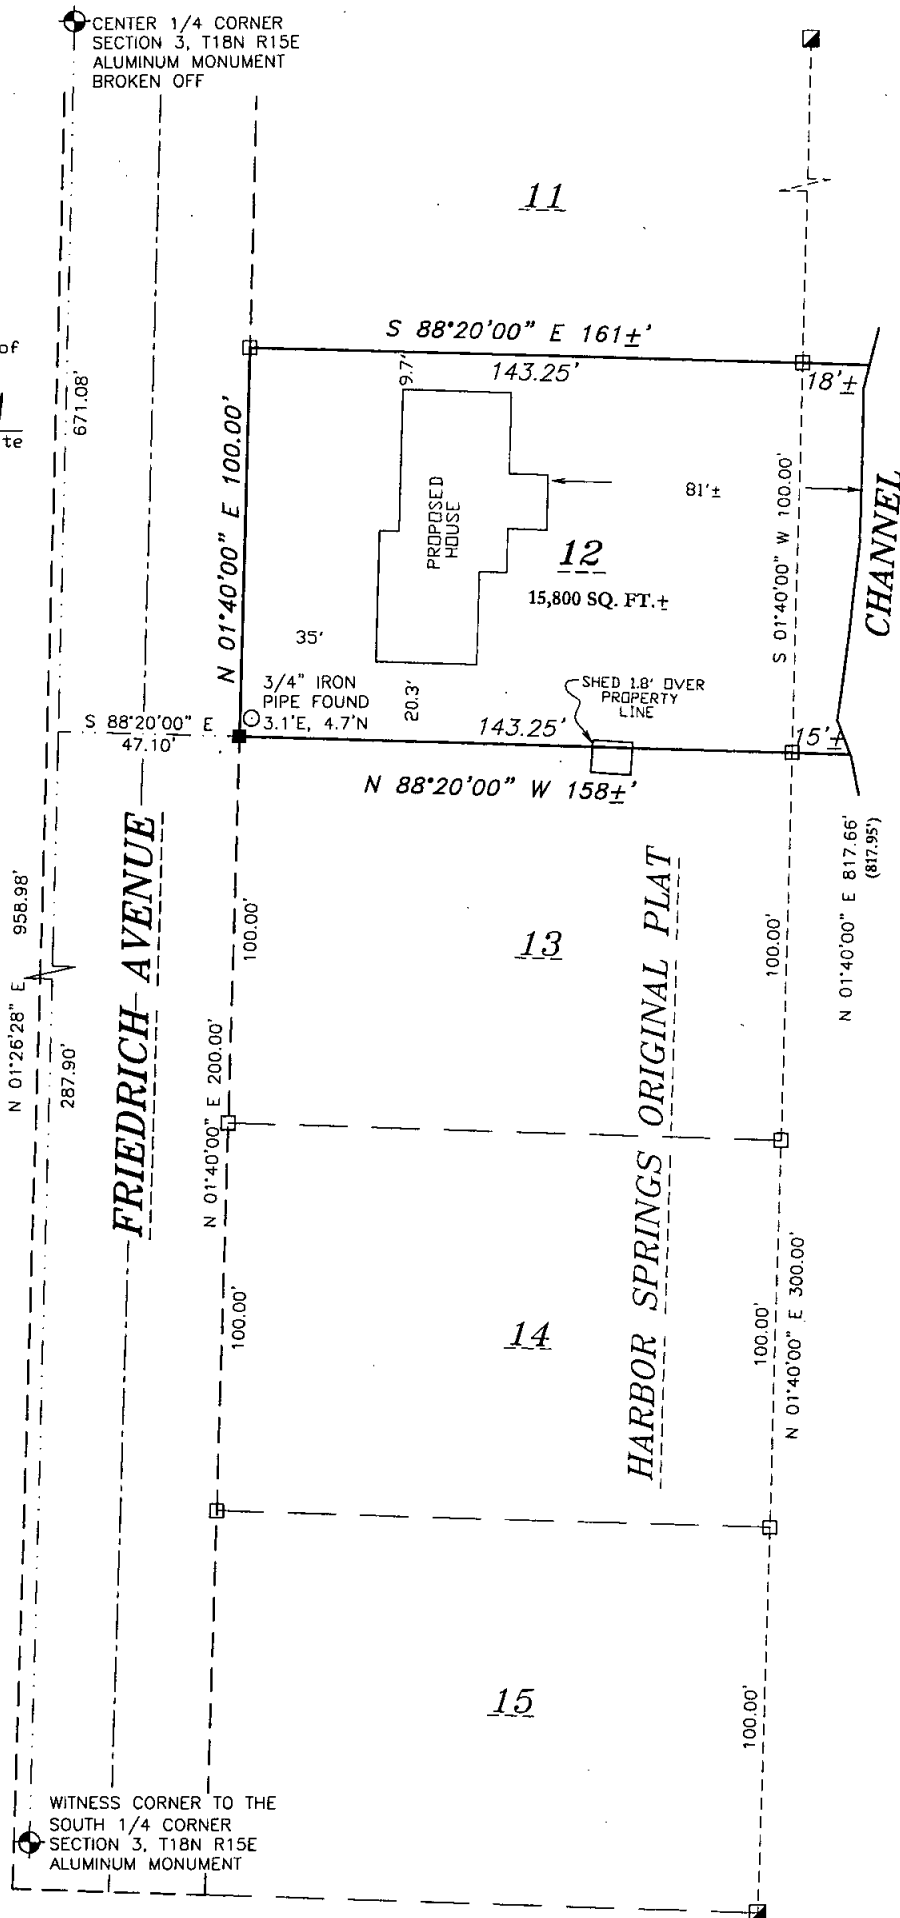

PROJECT NO. 0-1052-001

FIELD BOOK SDR/FILE

FILE 1052001POS.DWG

THIS INSTRUMENT WAS DRAFTED BY: AJS