

PLAT OF SURVEY

PART OF OUTLOT 2, IN FRANK'S 3RD ADDITION TO OMRO, BEING PART OF THE NORTHEAST 1/4 OF THE SOUTHEAST 1/4, IN SECTION 7, TOWNSHIP 18 NORTH, RANGE 15 EAST, IN THE THIRD WARD, CITY OF OMRO, WINNEBAGO COUNTY, WISCONSIN.


SURVEYOR'S CERTIFICATE

I hereby certify that I have surveyed the property as shown, according to official records and that the plat above drawn is an accurate and correct representation of said survey.

James E. Smith
Wisconsin Professional Land Surveyor


6.10.15

Date

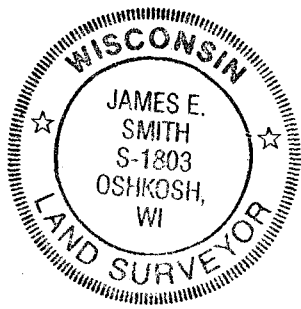

EAST 1/4 CORNER
SECTION 7, T18N-R15E
ALUMINUM MONUMENT

Scale 1 inch = 50 feet
0 25 50 100
BEARINGS ARE REFERENCED TO THE WINNEBAGO COUNTY COORDINATE SYSTEM OF 1983(1997)

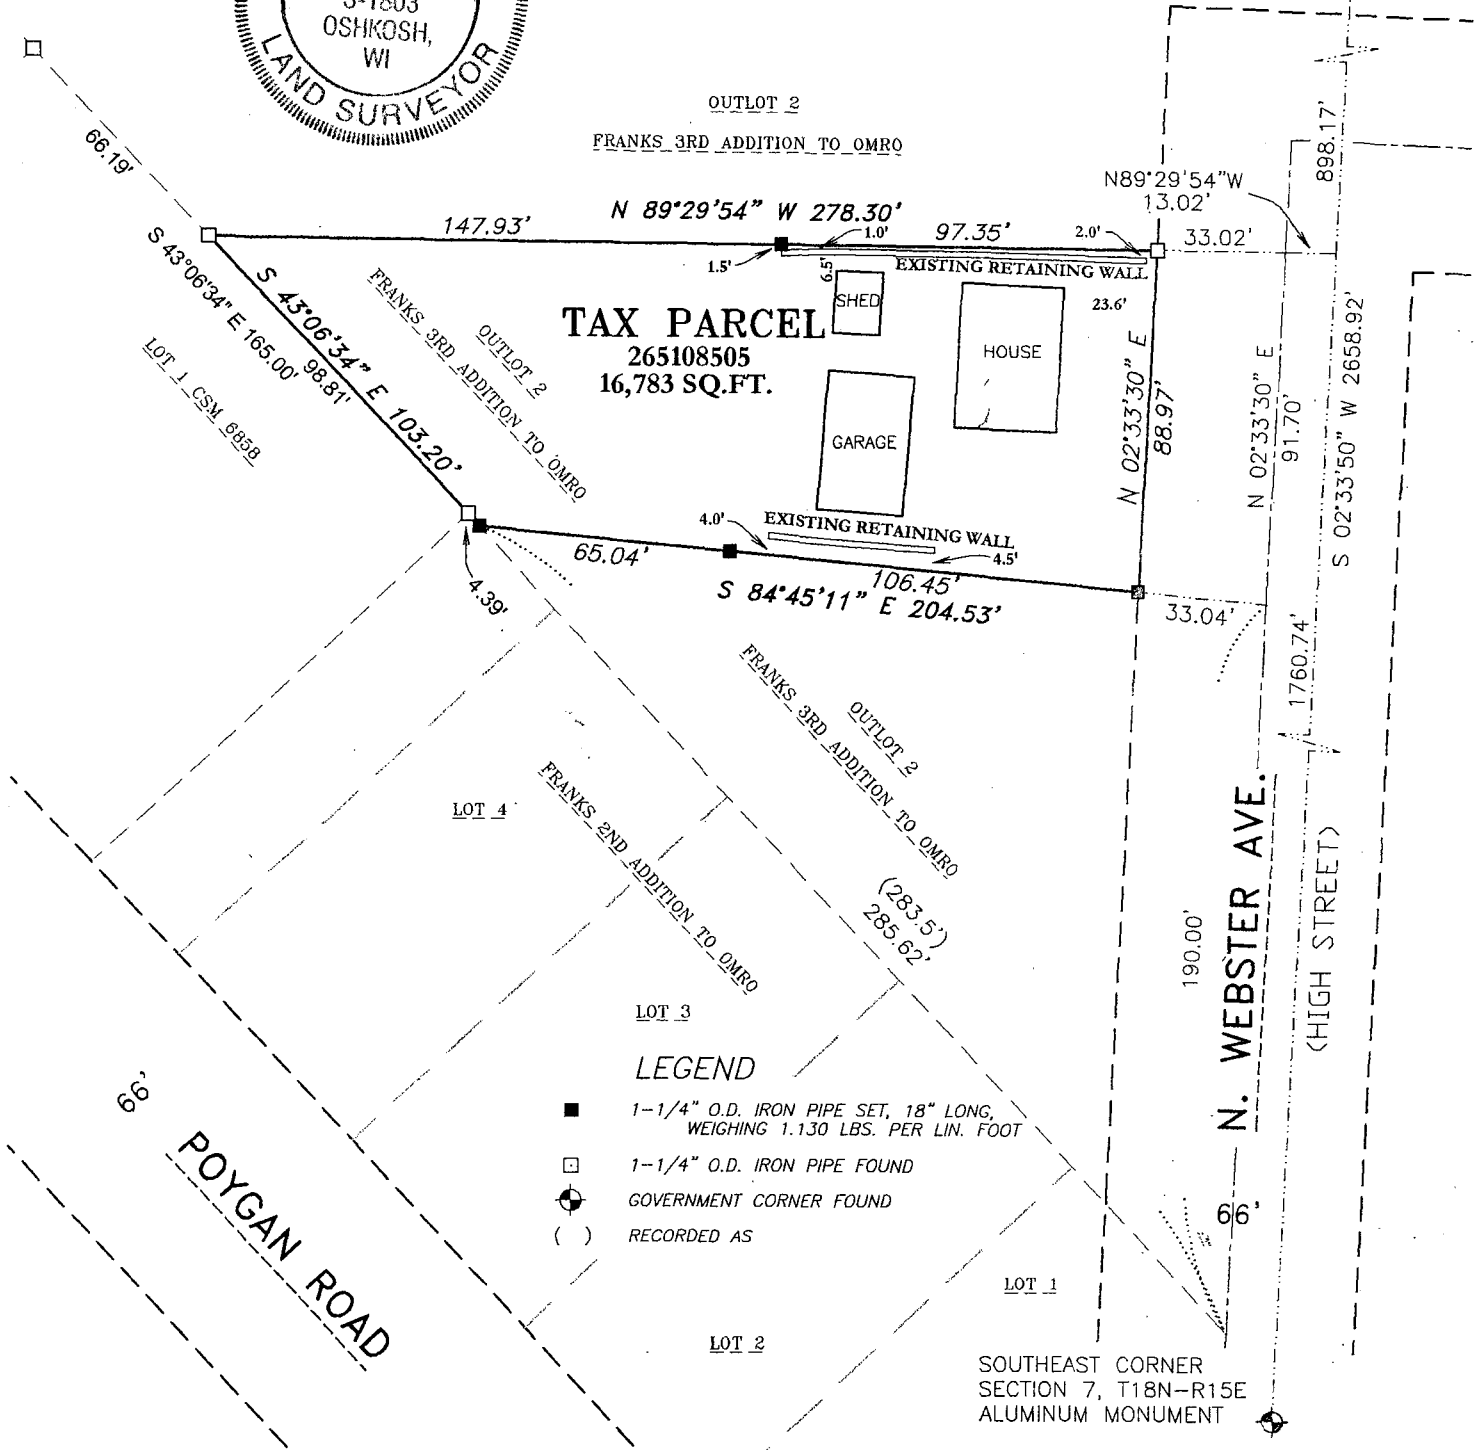

LEGEND

- 1-1/4" O.D. IRON PIPE SET, 18" LONG, WEIGHING 1.130 LBS. PER LIN. FOOT
- 1-1/4" O.D. IRON PIPE FOUND
- ⊙ GOVERNMENT CORNER FOUND
- () RECORDED AS

Martenson & Eisele, Inc.



109 West Main Street
Omro, WI 54963
www.martenson-eisele.com
P 920.685.6240 F 920.685.6340

Planning
Environmental
Surveying
Engineering
Architecture

SURVEY FOR:
PAUL TURNER
731 N. WEBSTER AVENUE
OMRO, WI 54963

PROJECT NO. 0-1958-001
FILE 1958001POS.DWG

THIS INSTRUMENT WAS DRAFTED BY: DSL