
PLAT OF SURVEY

THE WEST LINE OF LOTS ON (1), TWO (2), THREE (3), FOUR (4) AND FIVE (5) IN WILSON'S SUBDIVISION OF LOT 12, IN THE THIRD WARD, CITY OF OMRO, WINNEBAGO COUNTY, WISCONSIN.

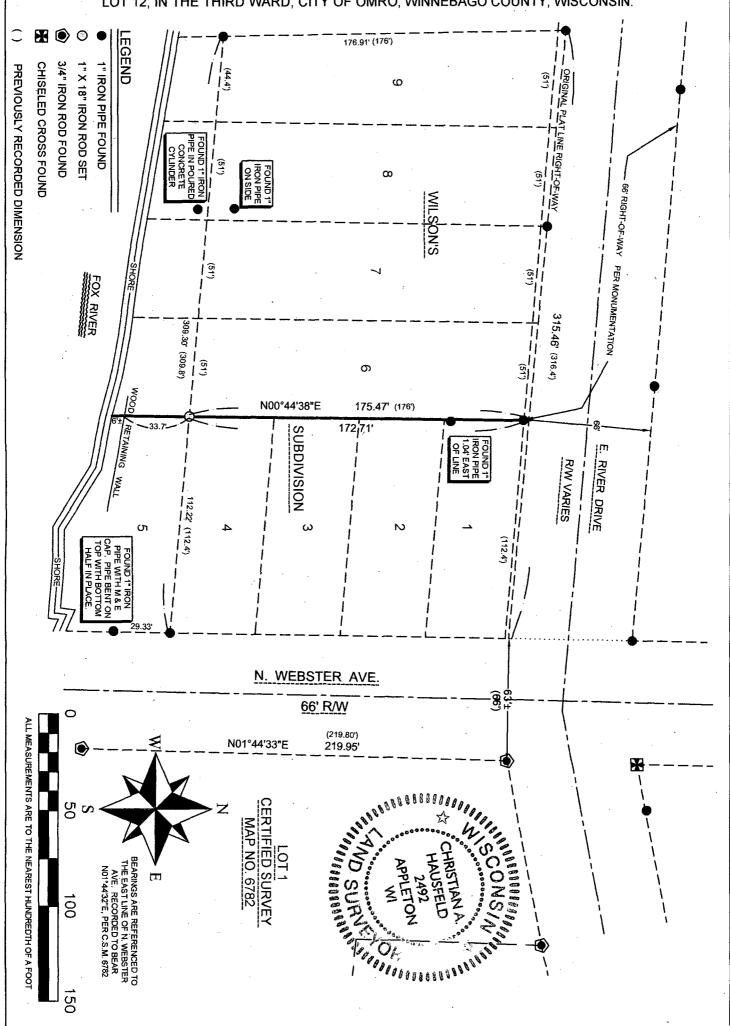

SURVEYOR'S CERTIFICATE:

I, CHRISTIAN A. HAUSFELD, WISCONSIN REGISTERED LAND SURVEYOR, HEREBY CERTIFY THAT I HAVE SURVEYED THE ABOVE DESCRIBED PROPERTY AND THAT THE MAP SHOWN IS A TRUE AND ACCURATE REPRESENTATION THEREOF TO THE BEST OF MY KNOWLEDGE AND BELIEF.

DATED THIS 3 DAY OF MOAD 2014

WISCONSIN REGISTERED LAND SURFEYOR S-2492
CHRISTIAN A. HAUSFELD



PRECISION LAND SURVEYING LLC 1024 W. TAYLOR ST. APPLETON WI (920) 205-4895		
DRAWN BY	DATE	SURVEY FOR
CAH	5/3/2014	DENNIS WINKLER
APPROVED	DATE	315 N. WEBSTER AVE
CAH	5/3/2014	OMRO, WI 54963
SCALE	SHEET	PROJECT NO.
1" = 50'	1 OF 1	8410