


PLAT OF SURVEY

LOTS 8 AND 9 IN "WILSON'S SUBDIVISION, IN SECTION 7, TOWNSHIP 18 NORTH, RANGE 15 EAST, CITY OF OMRO, WINNEBAGO COUNTY, WISCONSIN.

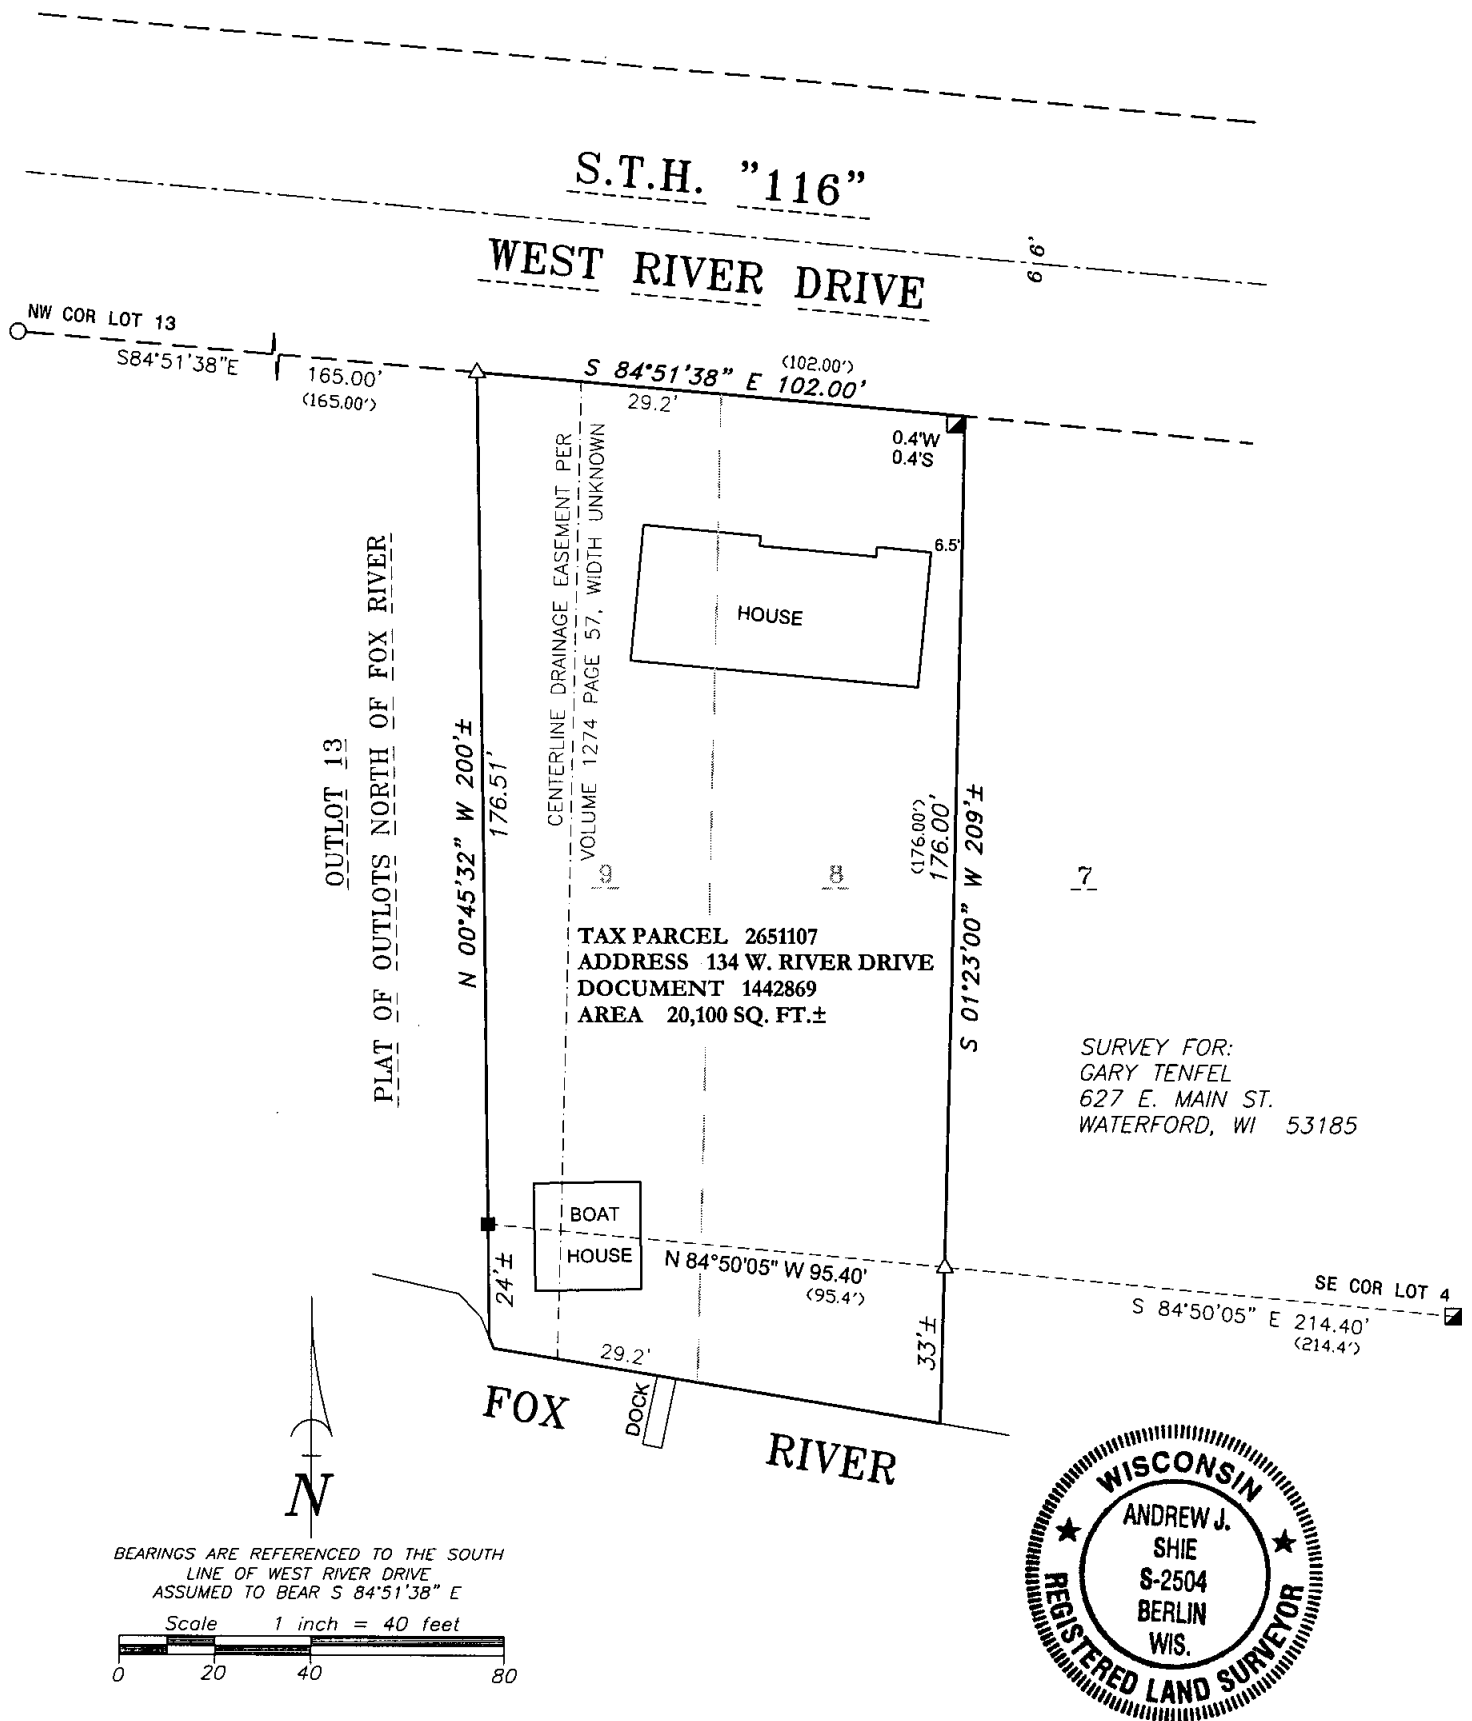

LEGEND

- 1-1/4" O.D. IRON PIPE SET, 18" LONG, WEIGHING 1.130 LBS. PER LIN. FOOT
- 1" SQUARE ROD FOUND
- △ 1-1/4" O.D. CRIMPED IRON PIPE FOUND
- ▣ 1-3/4" O.D. IRON PIPE FOUND
- () RECORDED AS

SURVEYOR'S CERTIFICATE

I hereby certify that I have surveyed the property as shown, according to official records and that the plat above drawn is an accurate and correct representation of said survey.

Andrew J. Shie *October 20, 2008*
Wisconsin Registered Land Surveyor Date

Martenson & Eisele, Inc.

109 West Main Street
Omro, WI 54963
www.martenson-eisele.com
P 920.685.6240 F 920.685.6340

Planning
Environmental
Surveying
Engineering
Architecture

PROJECT NO. 0-1482-001

FIELD BOOK SDR/FILE

FILE 1482001POS.DWG

THIS INSTRUMENT WAS DRAFTED BY: AJS