


PLAT OF SURVEY

ALL OF LOT 3 OF CERTIFIED SURVEY MAP 1297, BEING PART OF GOVERNMENT LOT 6 OF SECTION 8, TOWNSHIP 18 NORTH, RANGE 15 EAST, CITY OF OMRO, WINNEBAGO COUNTY, WISCONSIN.

SURVEY FOR:
DREN POSTEL
441 CAMEO LANE
OMRO, WI 54963

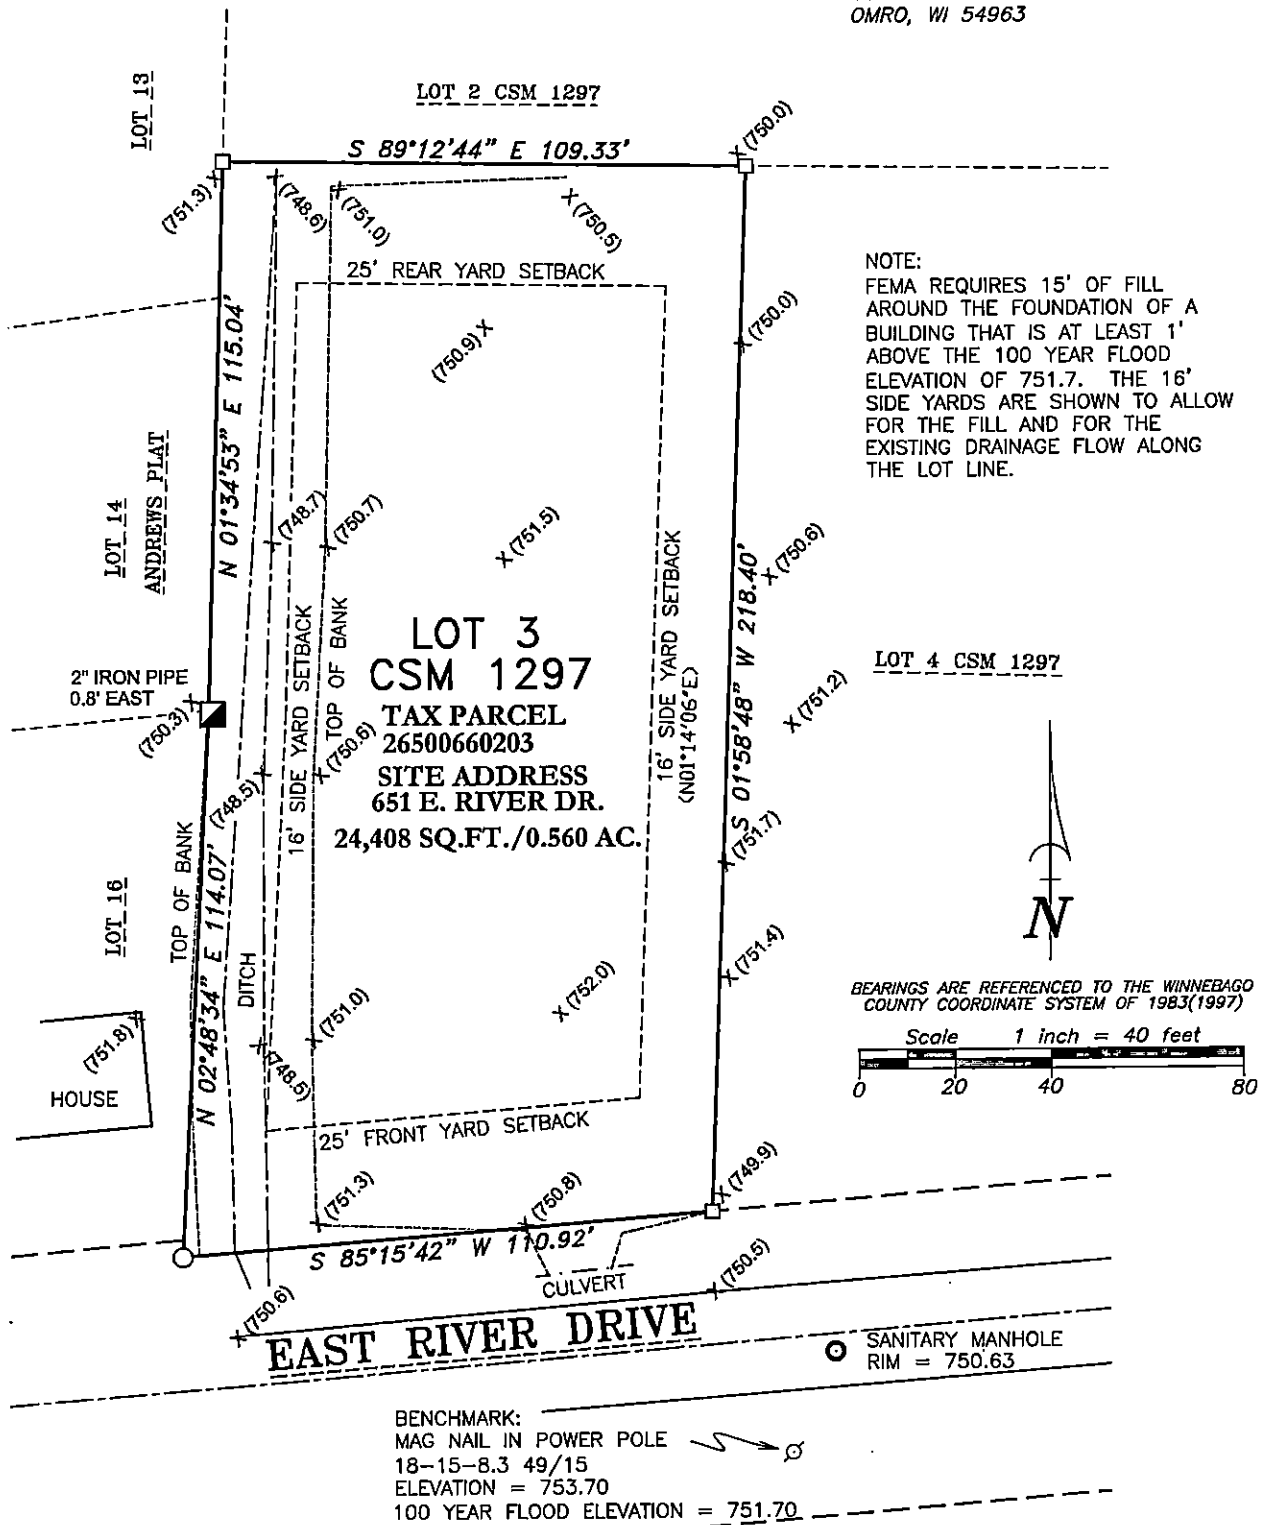

SURVEYOR'S CERTIFICATE

I hereby certify that I have surveyed the property as shown, according to official records and that the plat above drawn is an accurate and correct representation of said survey.


Darryl S. Lehman
Wisconsin Professional Land Surveyor

7-8-24

Date

LEGEND

- ⊙ 3/4" REBAR FOUND
- 1-1/4" O.D. IRON PIPE FOUND
- 2" O.D. IRON PIPE FOUND
- X (749.4) EXISTING GROUND ELEVATION

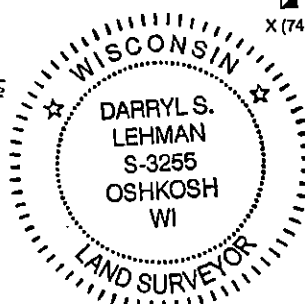

Martenson & Eisele, Inc.

101 West Main Street
Omro, WI 54963
www.martenson-eisele.com
P 920.685.6240

Planning
Environmental
Surveying
Engineering
Architecture

PROJECT NO. 0-2382-002

FILE 2382002SITEPLAN.DWG

THIS INSTRUMENT WAS DRAFTED BY: DSL