


PLAT OF SURVEY

PART OF LOT 4, IN THE PLAT OF OUTLOTS NORTH OF THE FOX RIVER, BEING PART OF GOVERNMENT LOT 6 IN SECTION 8, TOWNSHIP 18 NORTH, RANGE 15 EAST, CITY OF OMRO, WINNEBAGO COUNTY, WISCONSIN.


SURVEY FOR:
JEANETTE DORO
515 E. RIVER DRIVE
OMRO, WI 54963

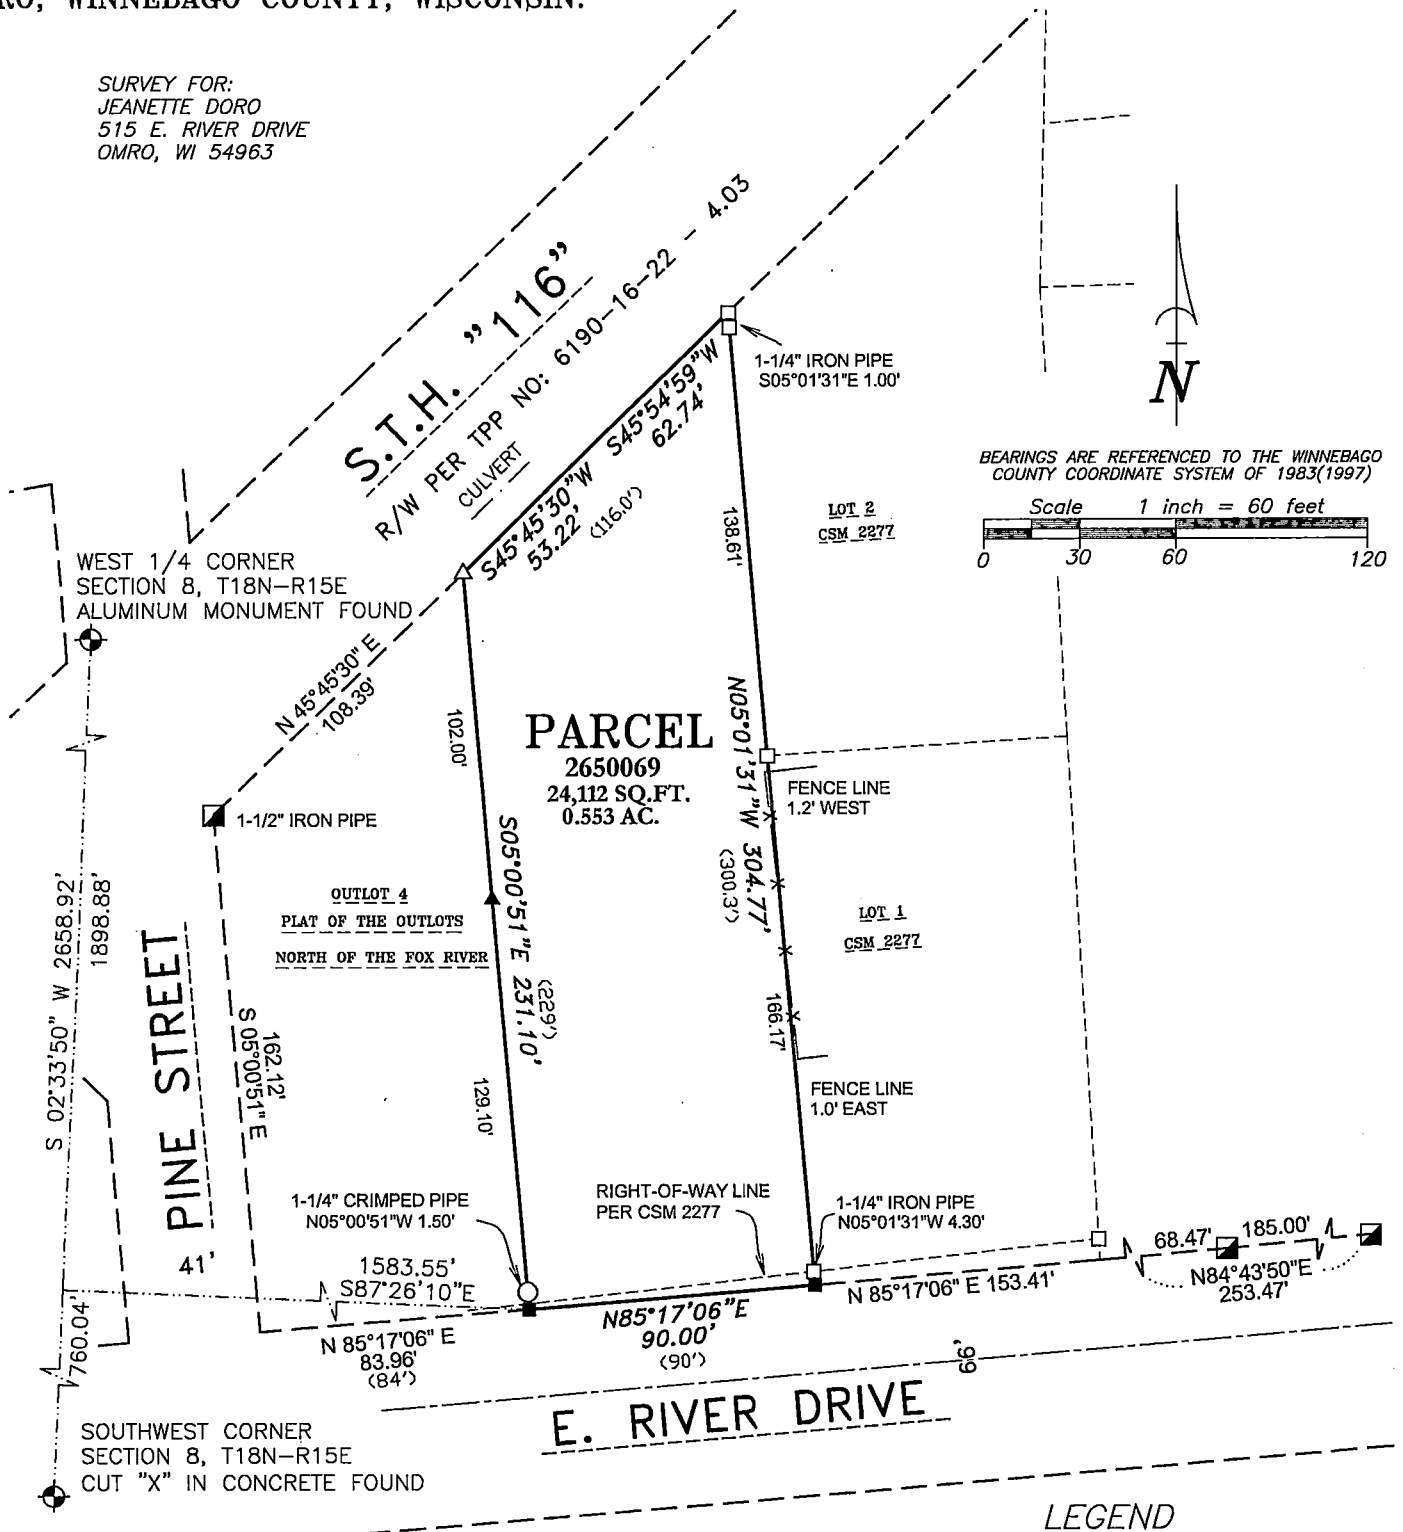

SURVEYOR'S CERTIFICATE

I hereby certify that I have surveyed the property as shown, according to official records and that the plat above drawn is an accurate and correct representation of said survey.

James E. Smith Sep 2, 2021
Wisconsin Professional Land Surveyor Date

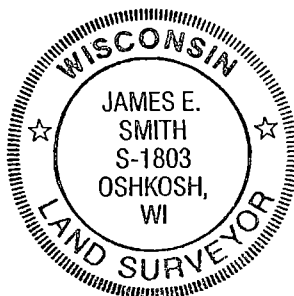

Martenson & Eisele, Inc.



101 West Main Street
Omro, WI 54963
www.martenson-eisele.com
P 920.685.6240 F 920.685.6340

Planning
Environmental
Surveying
Engineering
Architecture

- ### LEGEND
- 1-1/4" O.D. IRON PIPE SET, 18" LONG, WEIGHING 1.130 LBS. PER LIN. FOOT
 - 1-1/4" O.D. IRON PIPE FOUND
 - ▲ 7" SURVEY SPIKE SET
 - 1-1/4" CRIMPED IRON PIPE FOUND
 - △ 3/4" IRON PIPE FOUND
 - 2" O.D. IRON PIPE FOUND
 - ⊕ GOVERNMENT CORNER FOUND
 - x- FENCE LINE
 - () RECORDED AS

PROJECT NO. 0-2623-001

FILE 2623001POS.DWG

THIS INSTRUMENT WAS DRAFTED BY: DSL