


PLAT OF SURVEY

PART OF OUTLOT 94 IN THE "PLAT OF OUTLOTS IN THE VILLAGE OF OMRO", AND PART OF A VACATED STREET, BEING PART OF GOVERNMENT LOT 1 IN SECTION 17 AND BEING PART OF GOVERNMENT LOT 3 IN SECTION 8, ALL BEING TOWNSHIP 18 NORTH, RANGE 15 EAST, CITY OF OMRO, WINNEBAGO COUNTY, WISCONSIN.

SURVEY FOR:
BETTY McDONALD
711 MAPLEWOOD ROAD
OMRO, WI 54963

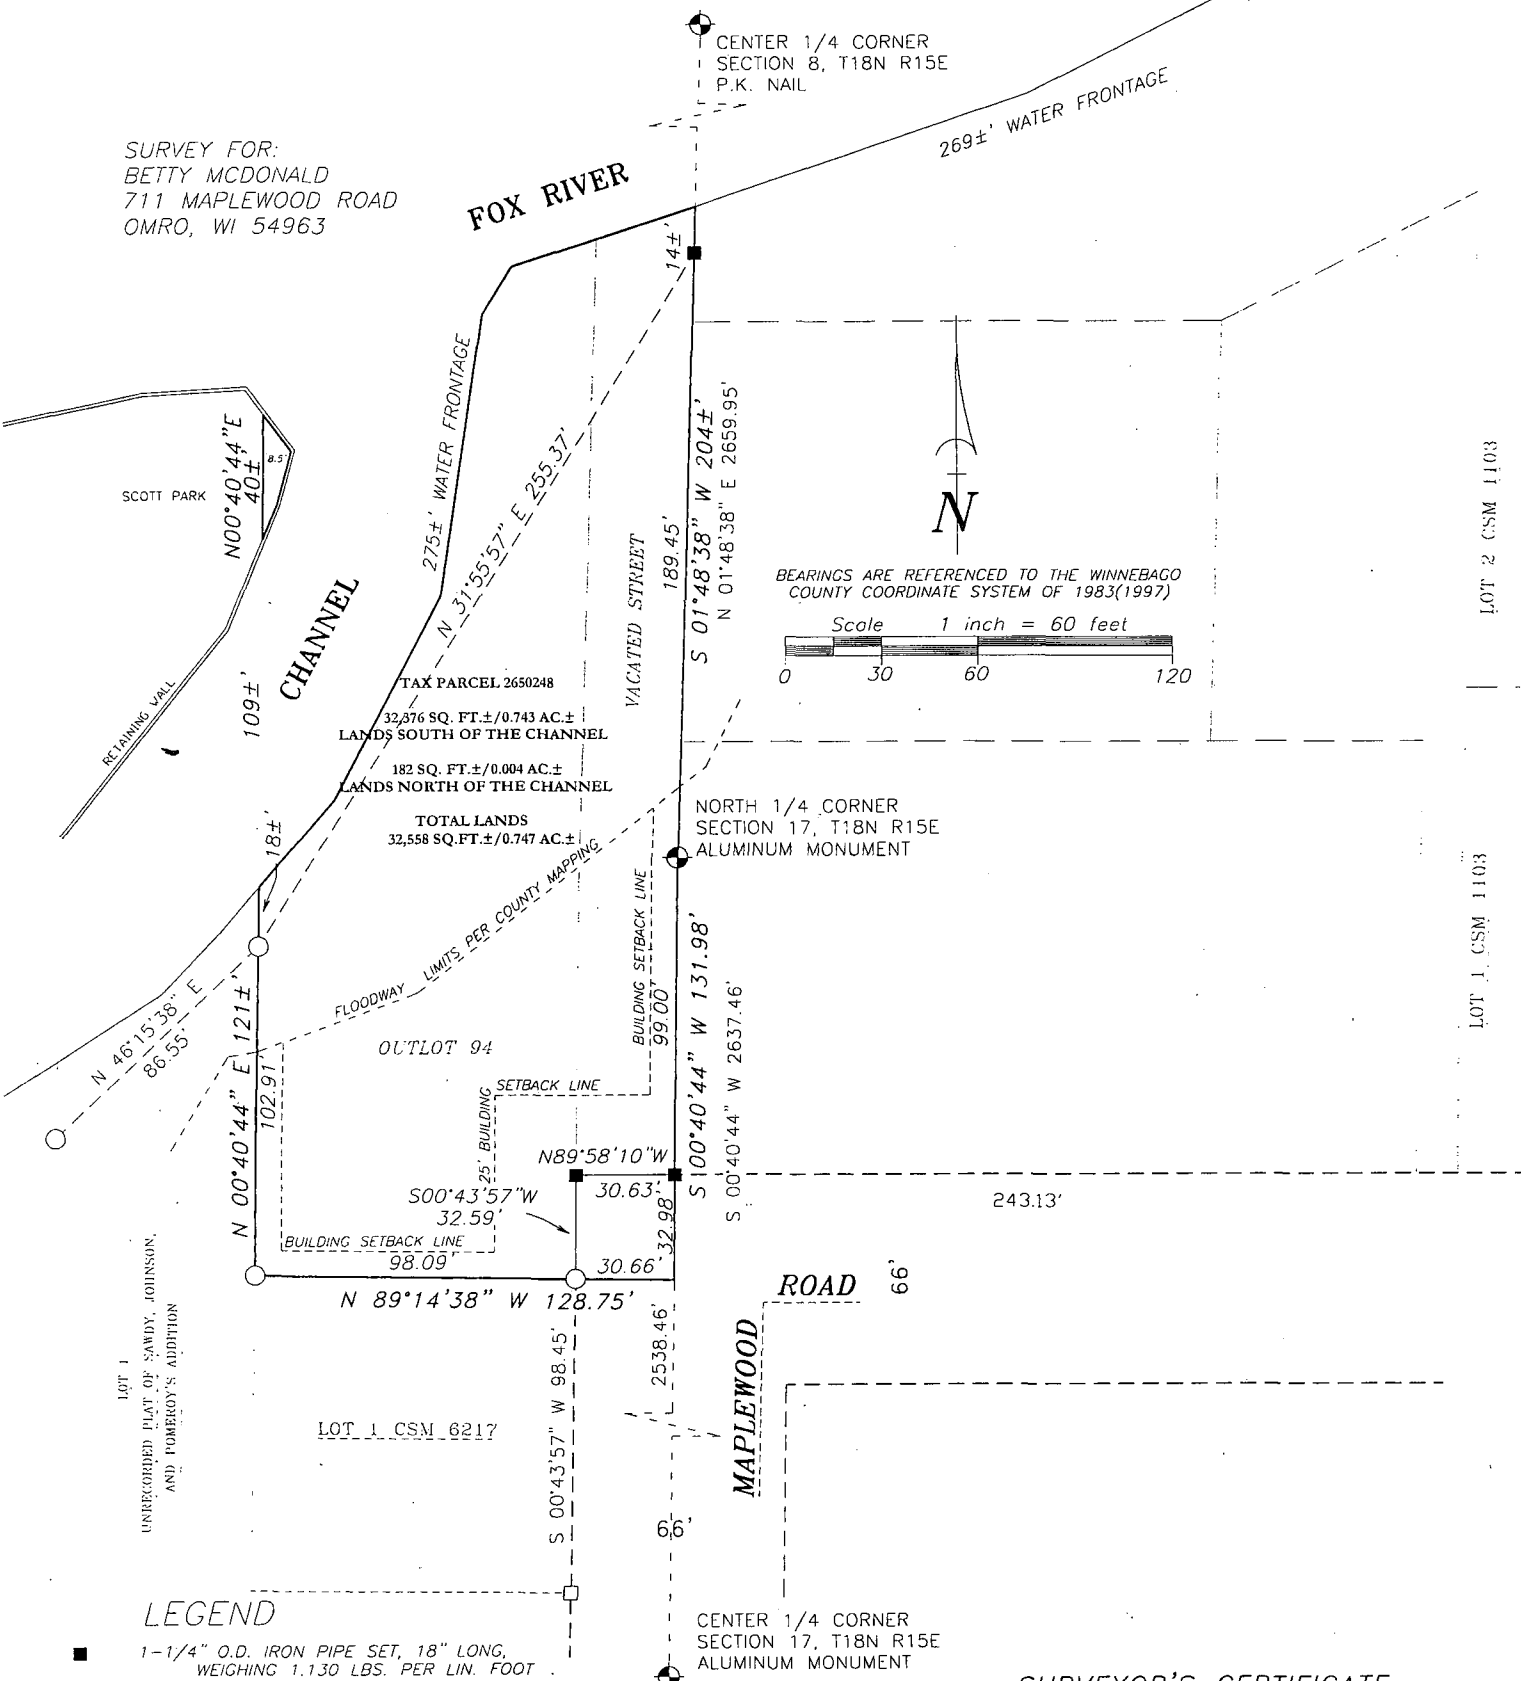


LEGEND

- 1-1/4" O.D. IRON PIPE SET, 18" LONG, WEIGHING 1.130 LBS. PER LIN. FOOT
- 3/4" REBAR FOUND
- 3/4" O.D. IRON PIPE FOUND
- GOVERNMENT CORNER FOUND
- - - FENCE LINE
- () RECORDED AS

Martenson & Eisele, Inc.

109 West Main Street
Omro, WI 54963
www.martenson-eisele.com
P 920.685.6240 F 920.685.6340

Planning
Environmental
Surveying
Engineering
Architecture

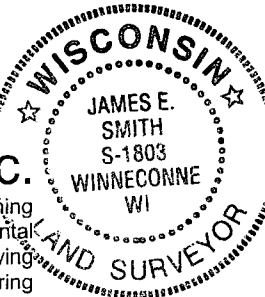

SURVEYOR'S CERTIFICATE

I hereby certify that I have surveyed the property as shown, according to official records and that the plat above drawn is an accurate and correct representation of said survey.

James E. Smith 12.12.11
Wisconsin Registered Land Surveyor Date

PROJECT NO. 0-1691-001

FILE 1691001POS.DWG

THIS INSTRUMENT WAS DRAFTED BY: DSL