


PLAT OF SURVEY

LOT 5 IN FRANK'S 3RD ADDITION TO OMRO, EXCLUDING THE NORTH 7 FEET AND THE WEST 9 FEET, BEING PART OF SECTION 8, TOWNSHIP 18 NORTH, RANGE 15 EAST, CITY OF OMRO, WINNEBAGO COUNTY, WISCONSIN.

SURVEY FOR:
DIANE DISTERHAFT
594 BROADWAY DRIVE
BERLIN, WI 54923

LEGEND

- 1-1/4" O.D. IRON PIPE SET, 18" LONG, WEIGHING 1.130 LBS. PER LIN. FOOT
- 3/4" REBAR FOUND
- 1-1/4" O.D. IRON PIPE FOUND
- △ 3/4" IRON PIPE FOUND
- ⊕ GOVERNMENT CORNER FOUND
- FENCE LINE
- () RECORDED AS

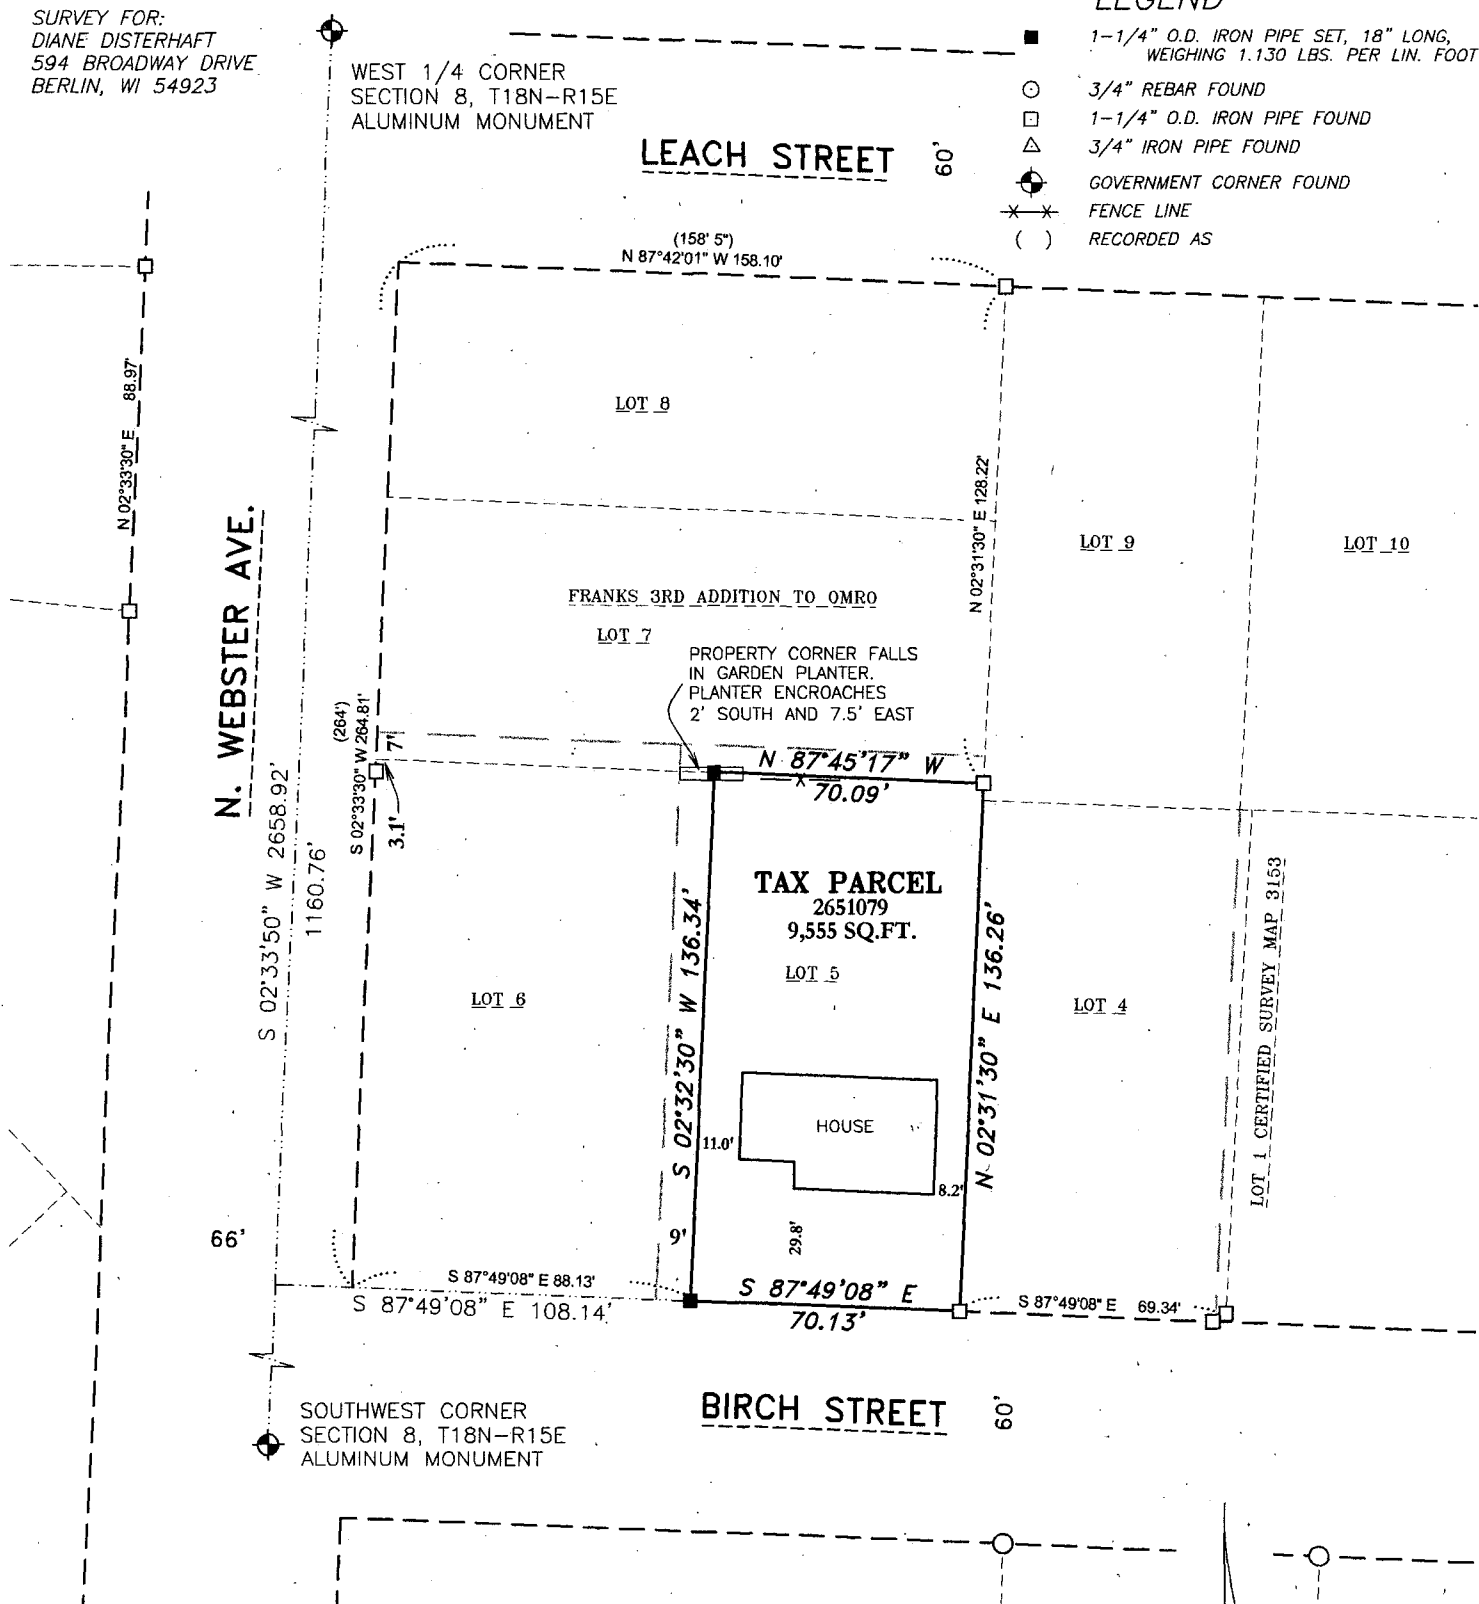

SURVEYOR'S CERTIFICATE

I hereby certify that I have surveyed the property as shown, according to official records and that the plat above drawn is an accurate and correct representation of said survey.


James E. Smith Oct 21, 2015
Wisconsin Professional Land Surveyor Date

Martenson & Eisele, Inc.



109 West Main Street
Omro, WI 54963
www.martenson-eisele.com
P 920.685.6240 F 920.685.6340

Planning
Environmental
Surveying
Engineering
Architecture

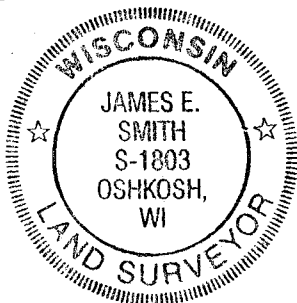

Scale 1 inch = 50 feet
0 25 50 100
BEARINGS ARE REFERENCED TO THE WINNEBAGO COUNTY COORDINATE SYSTEM OF 1983(1997)

PROJECT NO. 0-1989-001

FILE 1989001POS.DWG

THIS INSTRUMENT WAS DRAFTED BY: DSL