


PLAT OF SURVEY

ALL OF LOTS 1 AND 2 OF CERTIFIED SURVEY MAP 3792, BEING PART OF OUTLOT 1, IN THE "PLAT OF THE OUTLOTS NORTH OF THE FOX RIVER", 3RD WARD, CITY OF OMRO, WINNEBAGO COUNTY, WISCONSIN.

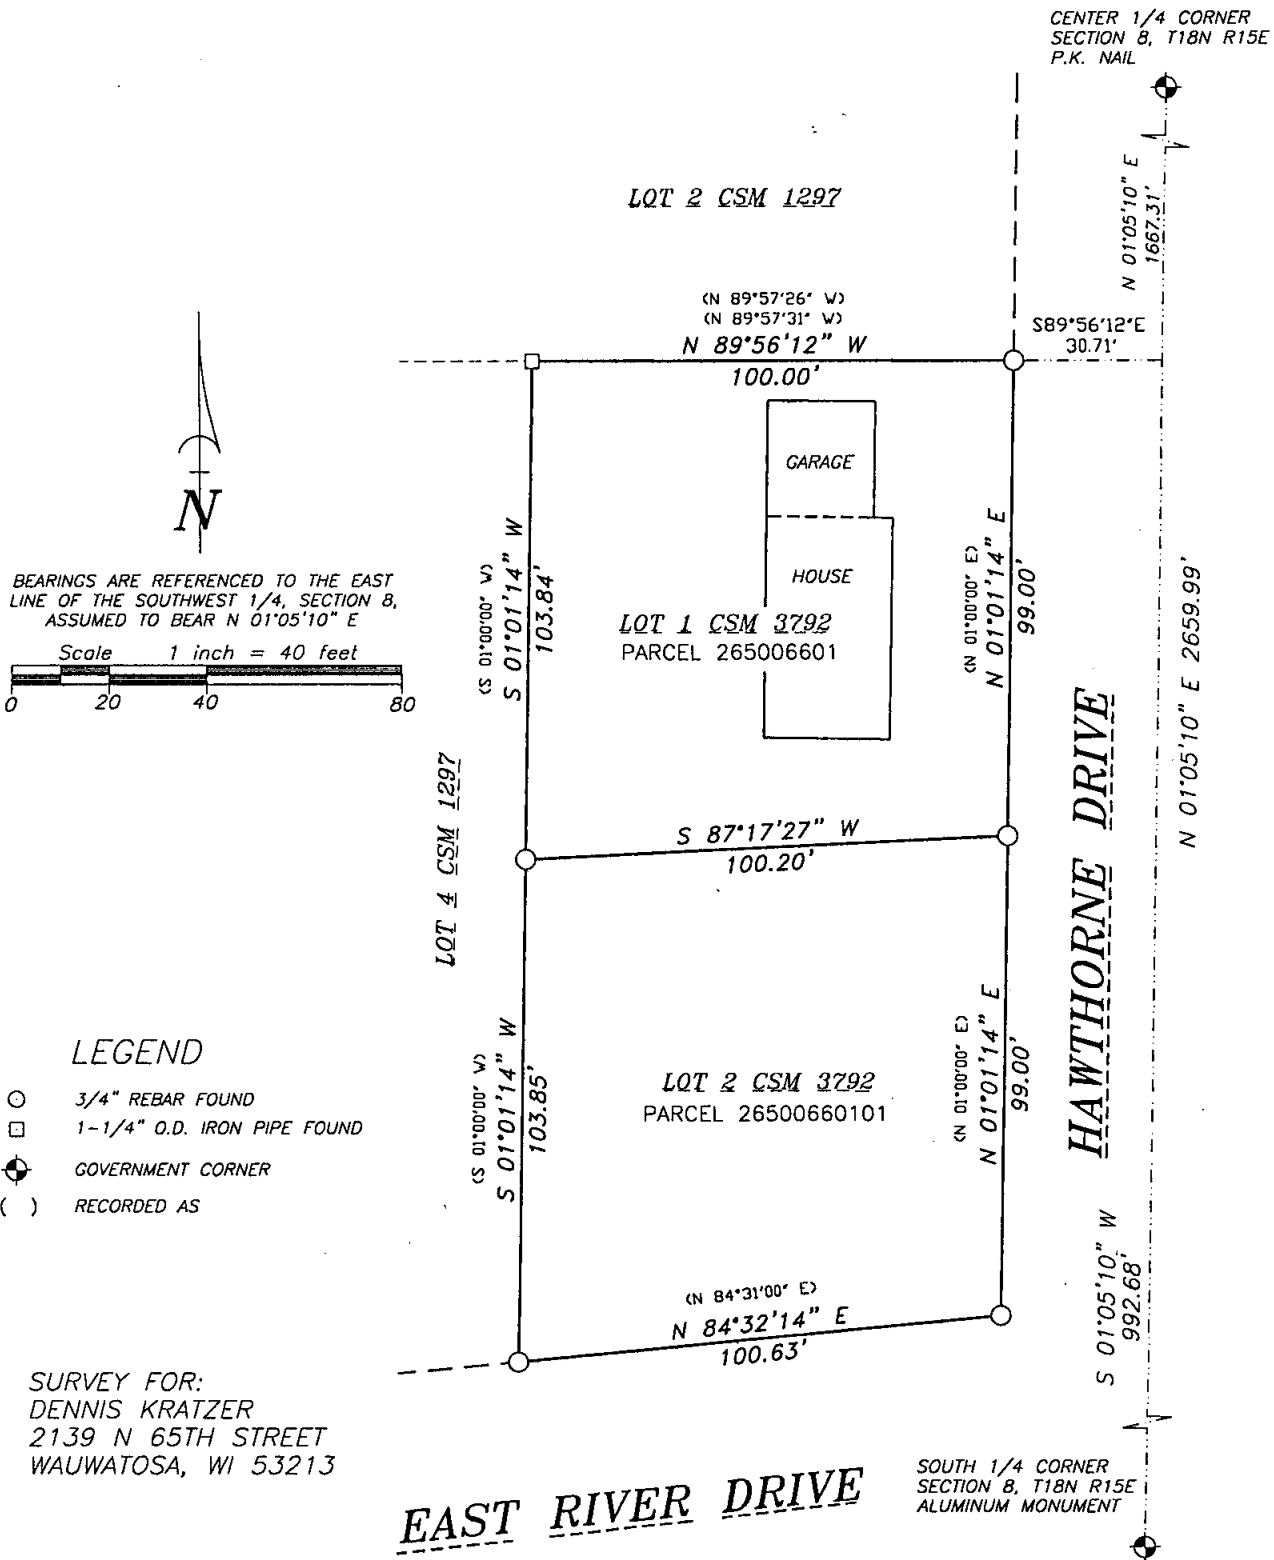

SURVEYOR'S CERTIFICATE

I hereby certify that I have surveyed the property as shown, according to official records and that the plat above drawn is an accurate and correct representation of said survey.

James E. Smith 5.21.07
Wisconsin Registered Land Surveyor

Martenson & Eisele, Inc.


Planning - Surveying - Engineering - Architecture

109 W. Main St., Omro, WI 54963

Phone (920) 685-6240 Fax (920) 685-6340

www.martenson-eisele.com

Email meomro@charter.net

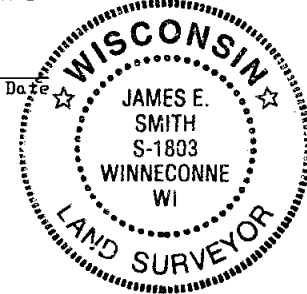

PROJECT NO. 0-1326-001

FIELD BOOK PAGE

FILE 1326001POS.DWG

THIS INSTRUMENT WAS DRAFTED BY: DSL