
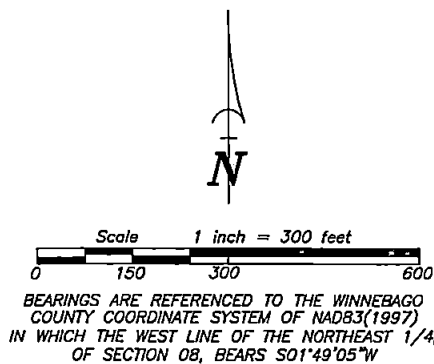


PLAT OF SURVEY

LOT 2 OF CERTIFIED SURVEY MAP 4490, PART OF THE NORTH 90 RODS OF THE NORTHEAST 1/4, BEING PART OF THE SOUTHWEST 1/4 OF THE NORTHEAST 1/4, AND PART OF GOVERNMENT LOT 4, ALL IN SECTION 8, AND PART OF GOVERNMENT LOT 3, IN SECTION 9, LYING SOUTH OF AN EAST WEST DREDGED CHANNEL, ALL BEING PART OF TOWNSHIP 18 NORTH, RANGE 15 EAST, IN THE TOWN OF OMRO, WINNEBAGO COUNTY, WISCONSIN.

LEGEND

- 1-1/4" O.D. IRON PIPE SET, 18" LONG, WEIGHING 1.130 LBS. PER LIN. FOOT
- 3/4" REBAR FOUND
- 1-1/4" O.D. IRON PIPE FOUND
- △ 1-1/4" REBAR FOUND
- ⊗ 1" O.D. CRIMPED PIPE FOUND
- × CHISELED "X" SET ON BOULDER
- ▲ "MAG" NAIL SET
- ⊙ GOVERNMENT CORNER FOUND
- () RECORDED AS


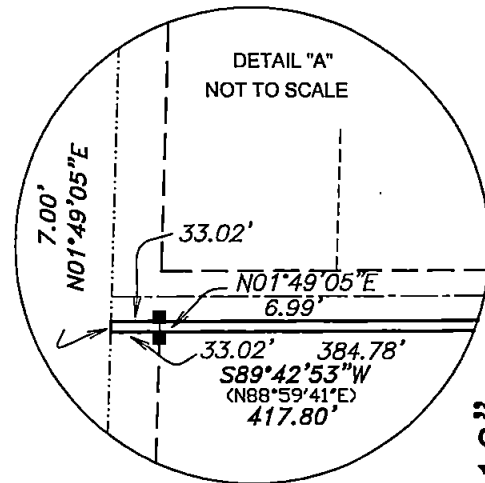


Martenson & Eisele, Inc.



101 West Main Street
Omro, WI 54963
www.martenson-eisele.com
P 920.685.6240

Planning
Environmental
Surveying
Engineering
Architecture

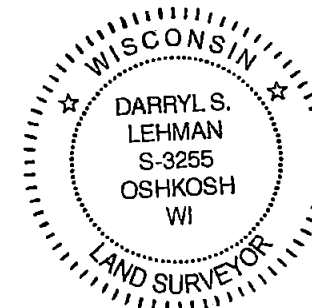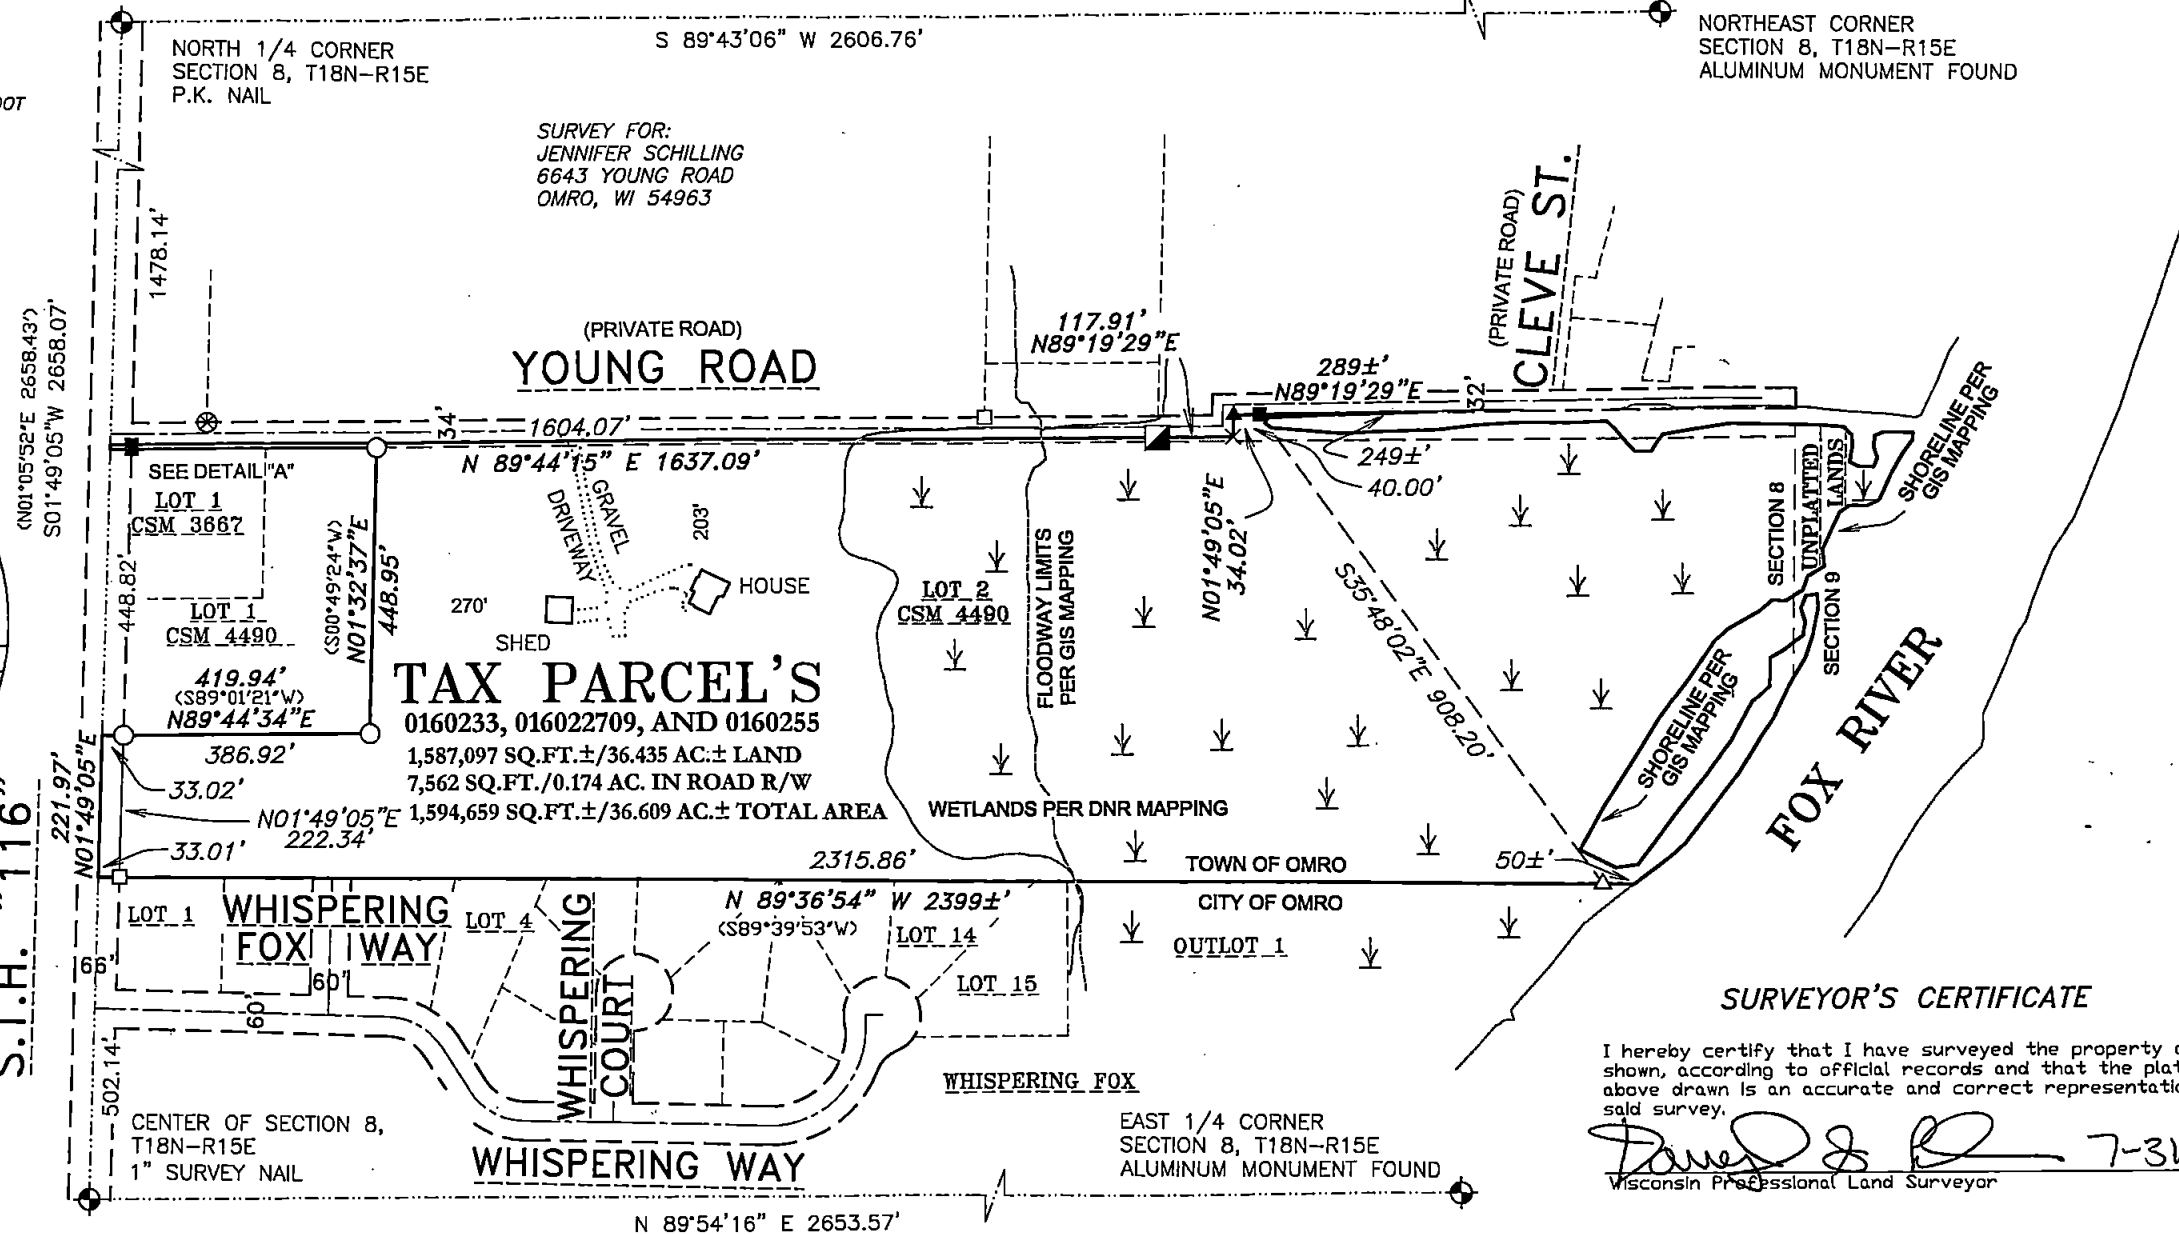

PROJECT NO. 1-2004-001
FILE 1-2004-001pos
This instrument was drafted by: DSL