

NW 1/4 NW 1/4


PLAT OF SURVEY

PART OF GOVERNMENT LOT 3, IN SECTION 9, TOWNSHIP 18 NORTH,
RANGE 15 EAST, TOWN OF OMRO, WINNEBAGO COUNTY, WISCONSIN.

NORTH 1/4 CORNER
SECTION 8, T18N R15E
"P.K." NAIL

NOTE:
THIS SURVEY IS A RETRACEMENT OF PREVIOUS
SURVEYS DONE BY WOLVERTON AND STEARNS.


SURVEY FOR:
BOB CELANDER
3037 N PIERCE STREET
MILWAUKEE, WI 53212

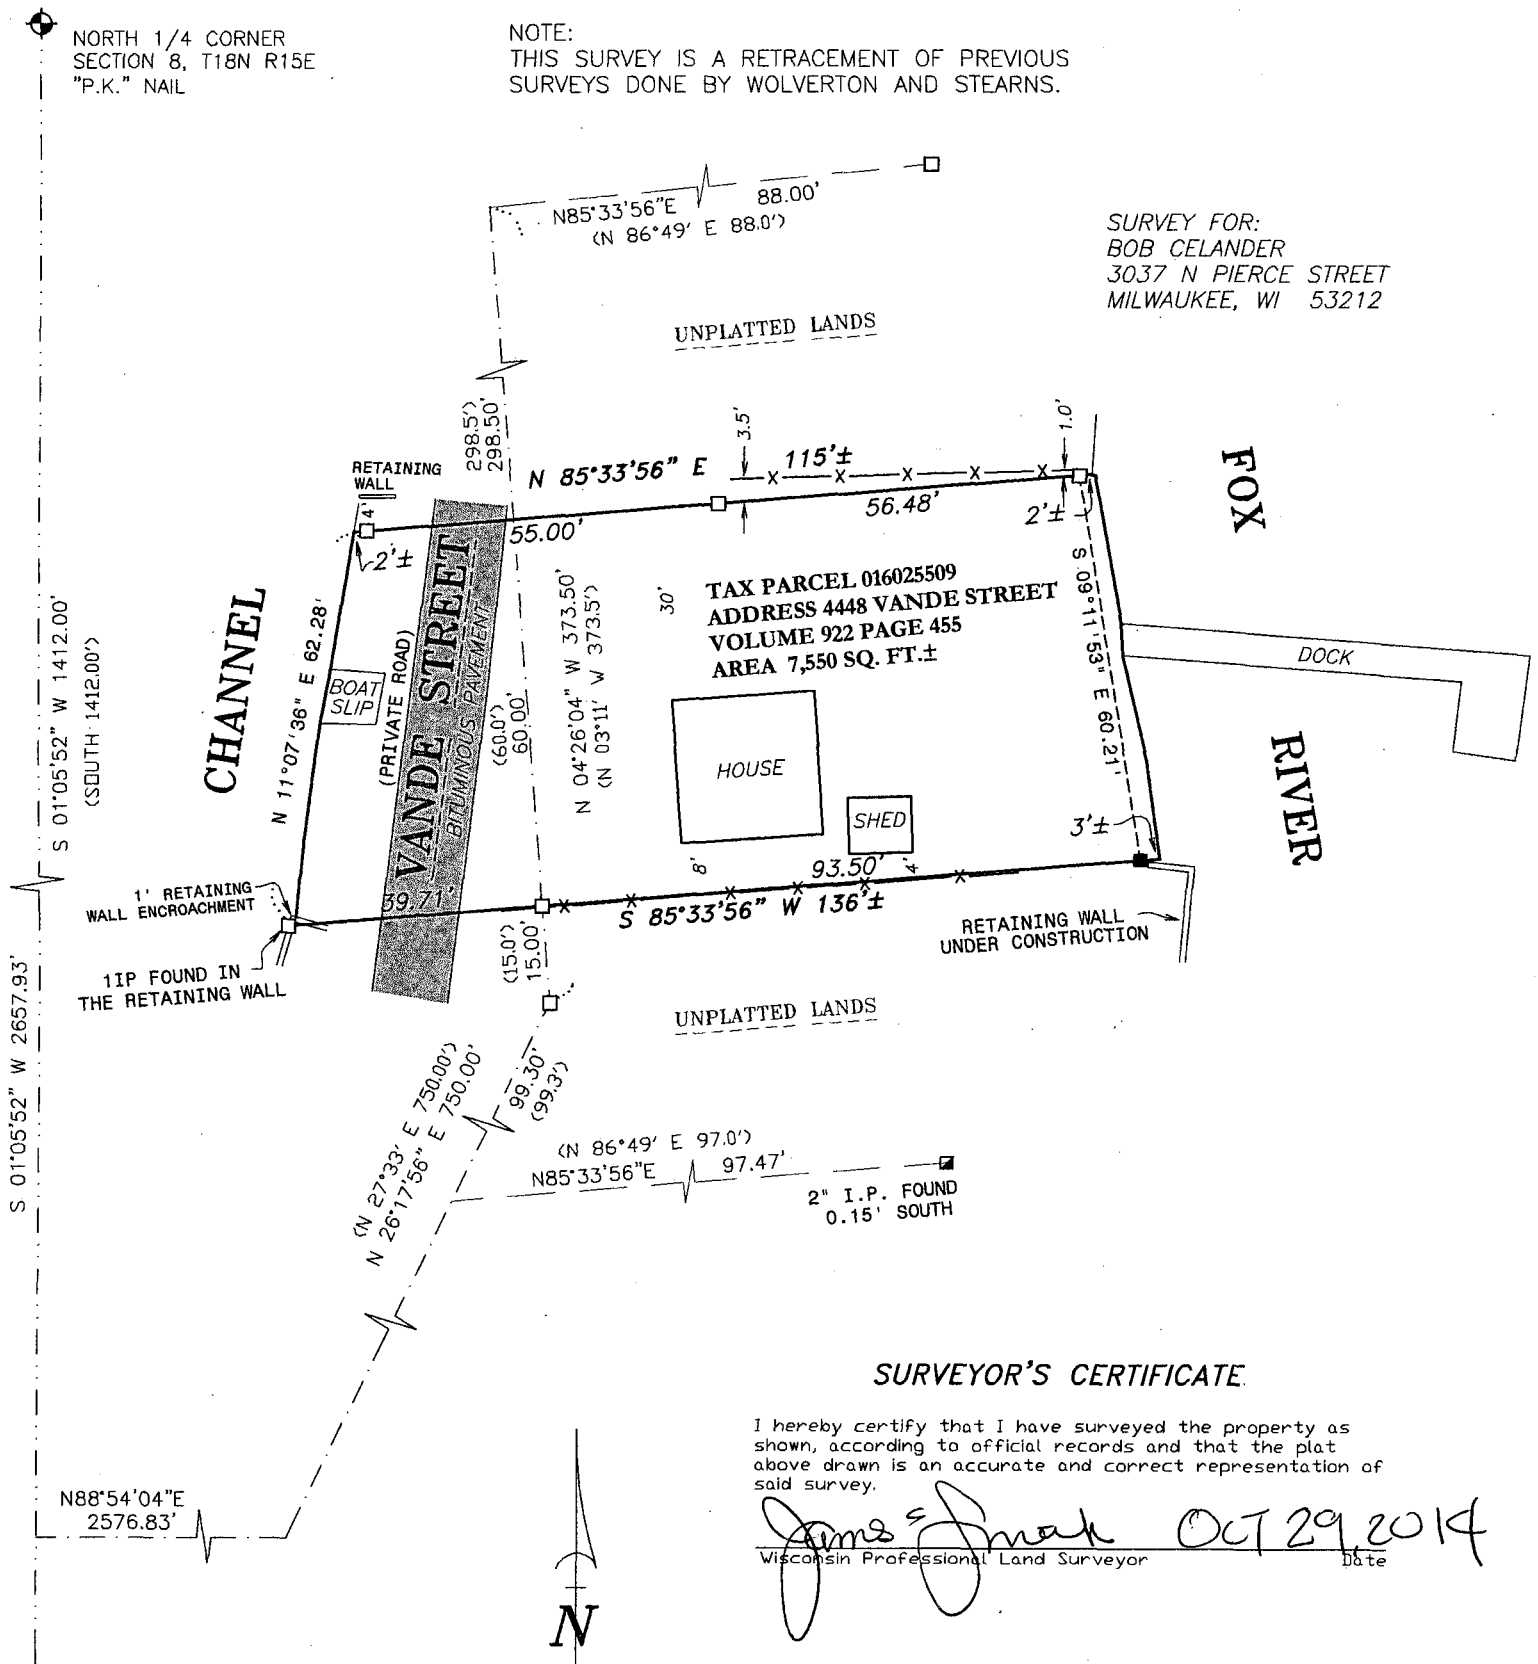

SURVEYOR'S CERTIFICATE

I hereby certify that I have surveyed the property as shown, according to official records and that the plat above drawn is an accurate and correct representation of said survey.

James E. Smith OCT 29, 2014
Wisconsin Professional Land Surveyor Date

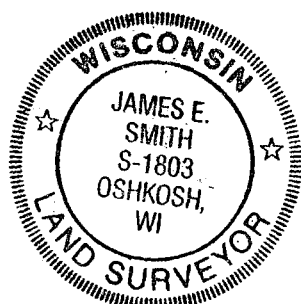

Martenson & Eisele, Inc.

Planning - Surveying - Engineering - Architecture

109 W. Main St., Omro, WI 54963

Phone (920) 685-6240 Fax (920) 685-6340

www.martenson-eisele.com

Email meomro@charter.net

PROJECT NO. 0-1281-002

FILE 1281002POS.DWG

THIS INSTRUMENT WAS DRAFTED BY: DSL